


PART OF THE S.E. 1/4 OF SEC. 8, T.5N., R.2W., S.L.B. & M.
ROCKY MOUNTAIN MEADOWS PHASE-3

IN WEST HAVEN CITY

TAXING UNIT: 278

SCALE 1" = 100'

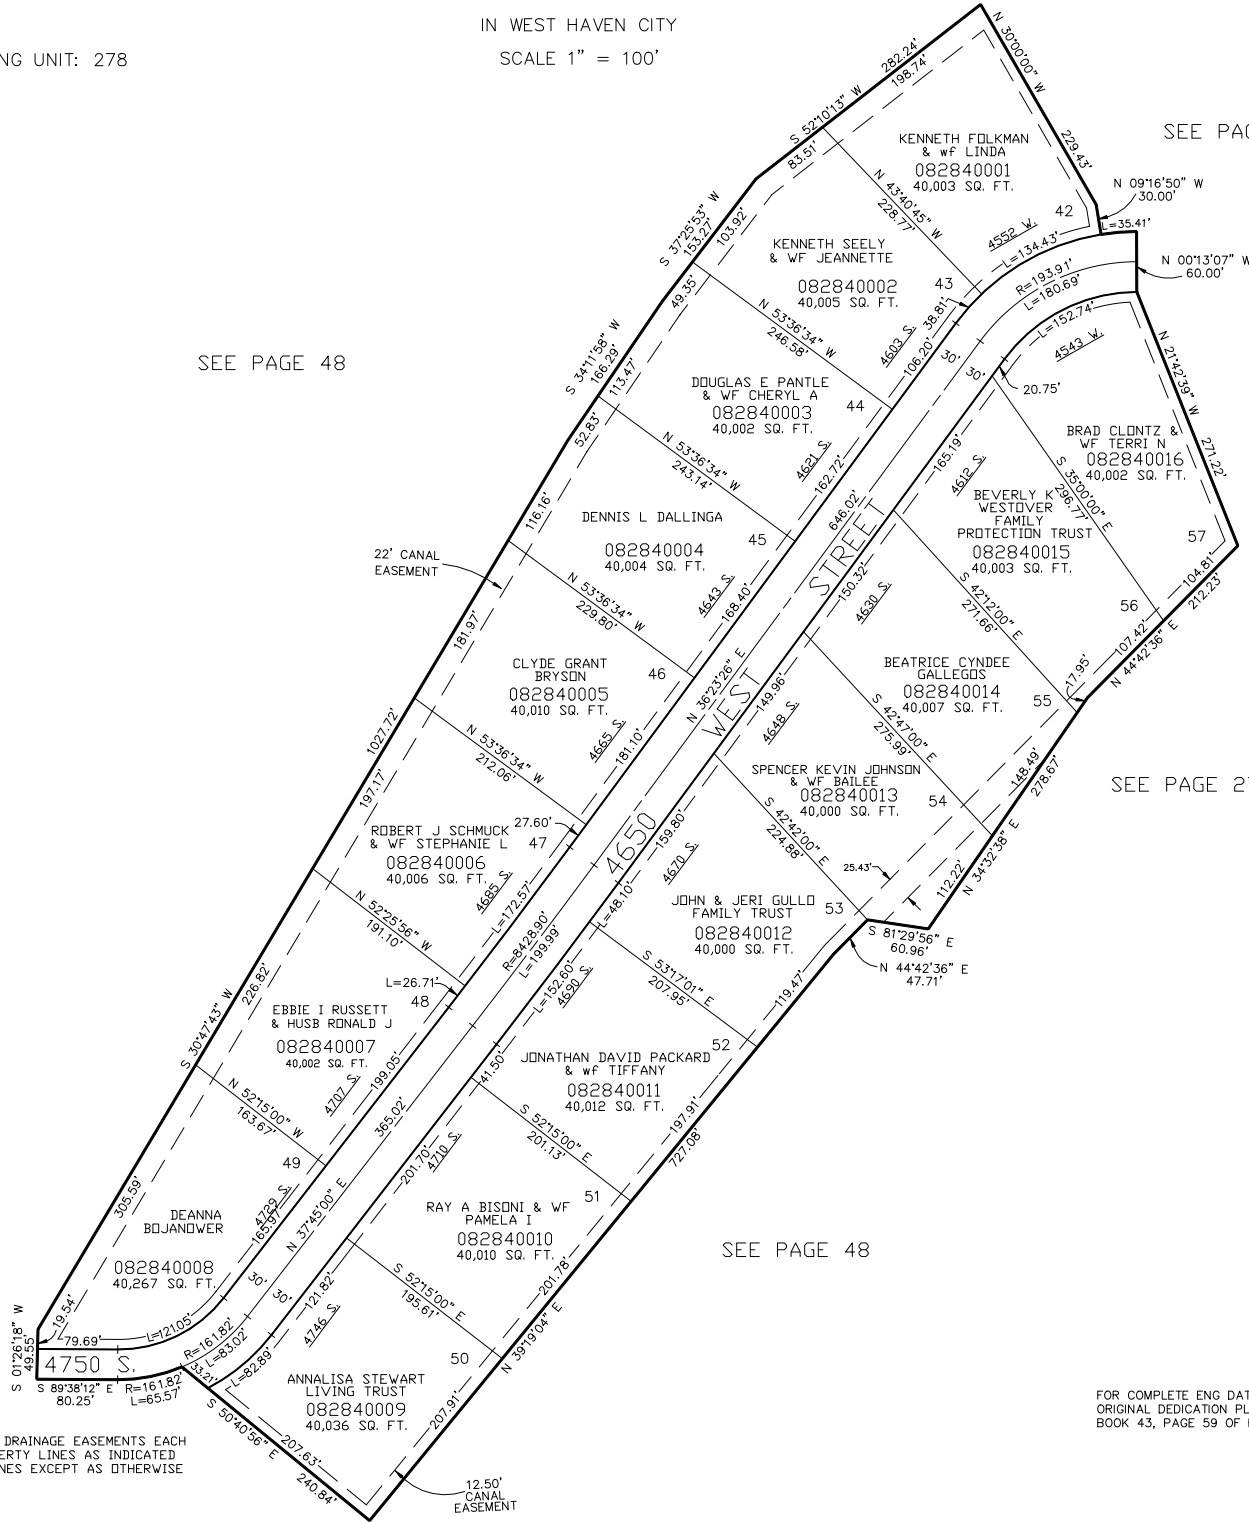

10' UTILITY & DRAINAGE EASEMENTS EACH
SIDE OF PROPERTY LINES AS INDICATED
BY DASHED LINES EXCEPT AS OTHERWISE
SHOWN.

FOR COMPLETE ENG DATA SEE
ORIGINAL DEDICATION PLAT IN
BOOK 43, PAGE 59 OF RECORDS.

SEE PAGE 48

SEE PAGE 48

SEE PAGE 277

SEE PAGE 270

FOR TAX PURPOSES ONLY

PW 12-96