


PART OF THE SE 1/4, OF SEC. 13, T.5N., R.2W., S.L.B. & M.  
**PINEBROOK SUBDIVISION NO. 3**

IN RIVERDALE CITY  
 SCALE 1" = 50'

TAXING UNIT: 26

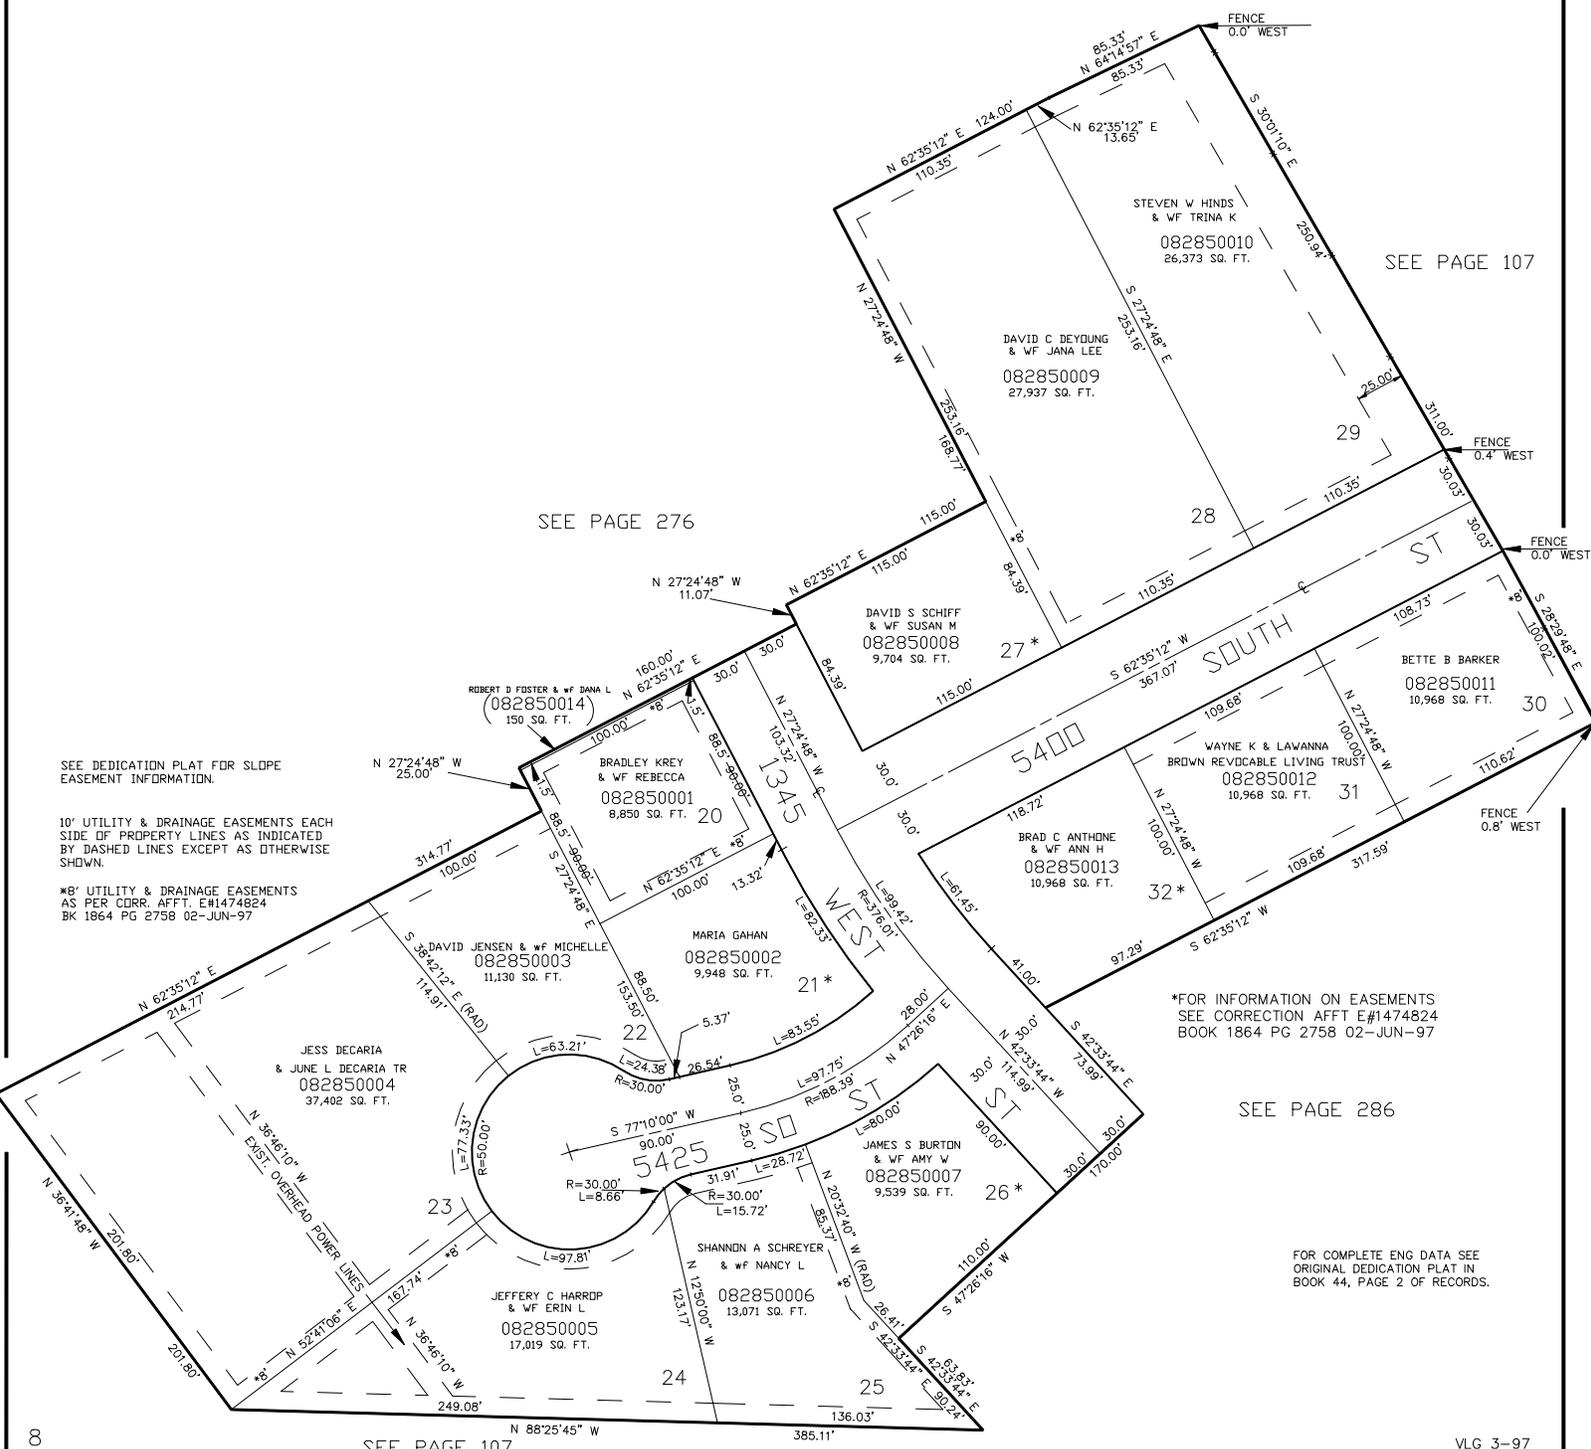

SEE PAGE 107

SEE PAGE 276

SEE PAGE 286

SEE DEDICATION PLAT FOR SLOPE  
 EASEMENT INFORMATION.

10' UTILITY & DRAINAGE EASEMENTS EACH  
 SIDE OF PROPERTY LINES AS INDICATED  
 BY DASHED LINES EXCEPT AS OTHERWISE  
 SHOWN.

\*8' UTILITY & DRAINAGE EASEMENTS  
 AS PER CORR. AFFT. E#1474824  
 BK 1864 PG 2758 02-JUN-97

\*FOR INFORMATION ON EASEMENTS  
 SEE CORRECTION AFFT E#1474824  
 BOOK 1864 PG 2758 02-JUN-97

FOR COMPLETE ENG DATA SEE  
 ORIGINAL DEDICATION PLAT IN  
 BOOK 44, PAGE 2 OF RECORDS.