

PART OF THE S.W. 1/4, OF SEC. 2, T.5N., R.2W., S.L.B. & M.  
**EDGEWATER ESTATES PHASE NO. 2**


IN ROY CITY

TAXING UNIT: 41,78

SCALE 1" = 60'

NOTE: 15' PRIVATE AND PUBLIC DRAINAGE  
 AND UTILITY EASEMENT ALONG NORTH  
 SIDE OF LOTS 44 TO 54

SEE PAGE 22

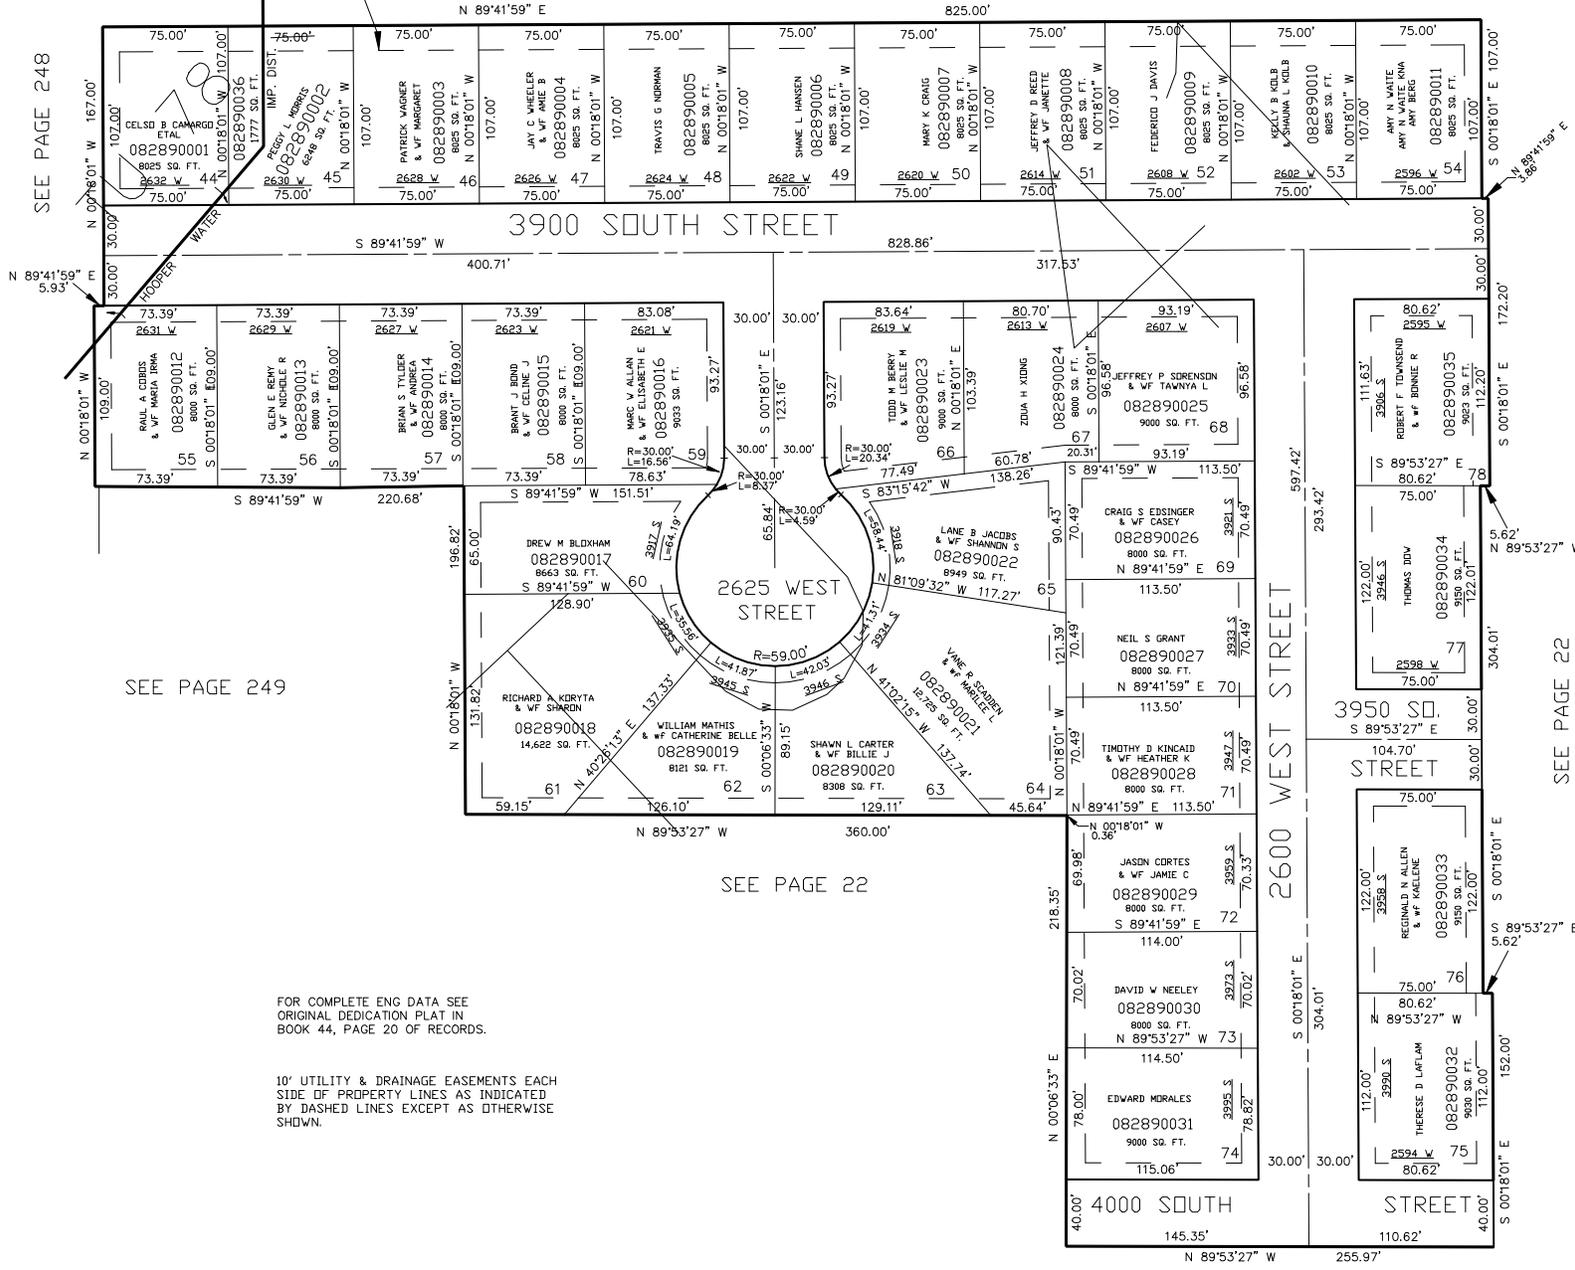

SEE PAGE 249

SEE PAGE 22

FOR COMPLETE ENG DATA SEE  
 ORIGINAL DEDICATION PLAT IN  
 BOOK 44, PAGE 20 OF RECORDS.

10' UTILITY & DRAINAGE EASEMENTS EACH  
 SIDE OF PROPERTY LINES AS INDICATED  
 BY DASHED LINES EXCEPT AS OTHERWISE  
 SHOWN.