

PART OF THE S.W. 1/4, OF SEC. 2, T.5N., R.2W., S.L.B. & M.  
**EDGEWATER ESTATES PHASE NO. 2**


IN ROY CITY

SCALE 1" = 60'

TAXING UNIT: 41

SEE PAGE 22

NOTE: 15' PRIVATE AND PUBLIC DRAINAGE AND UTILITY EASEMENT ALONG NORTH SIDE OF LOTS 44 TO 54

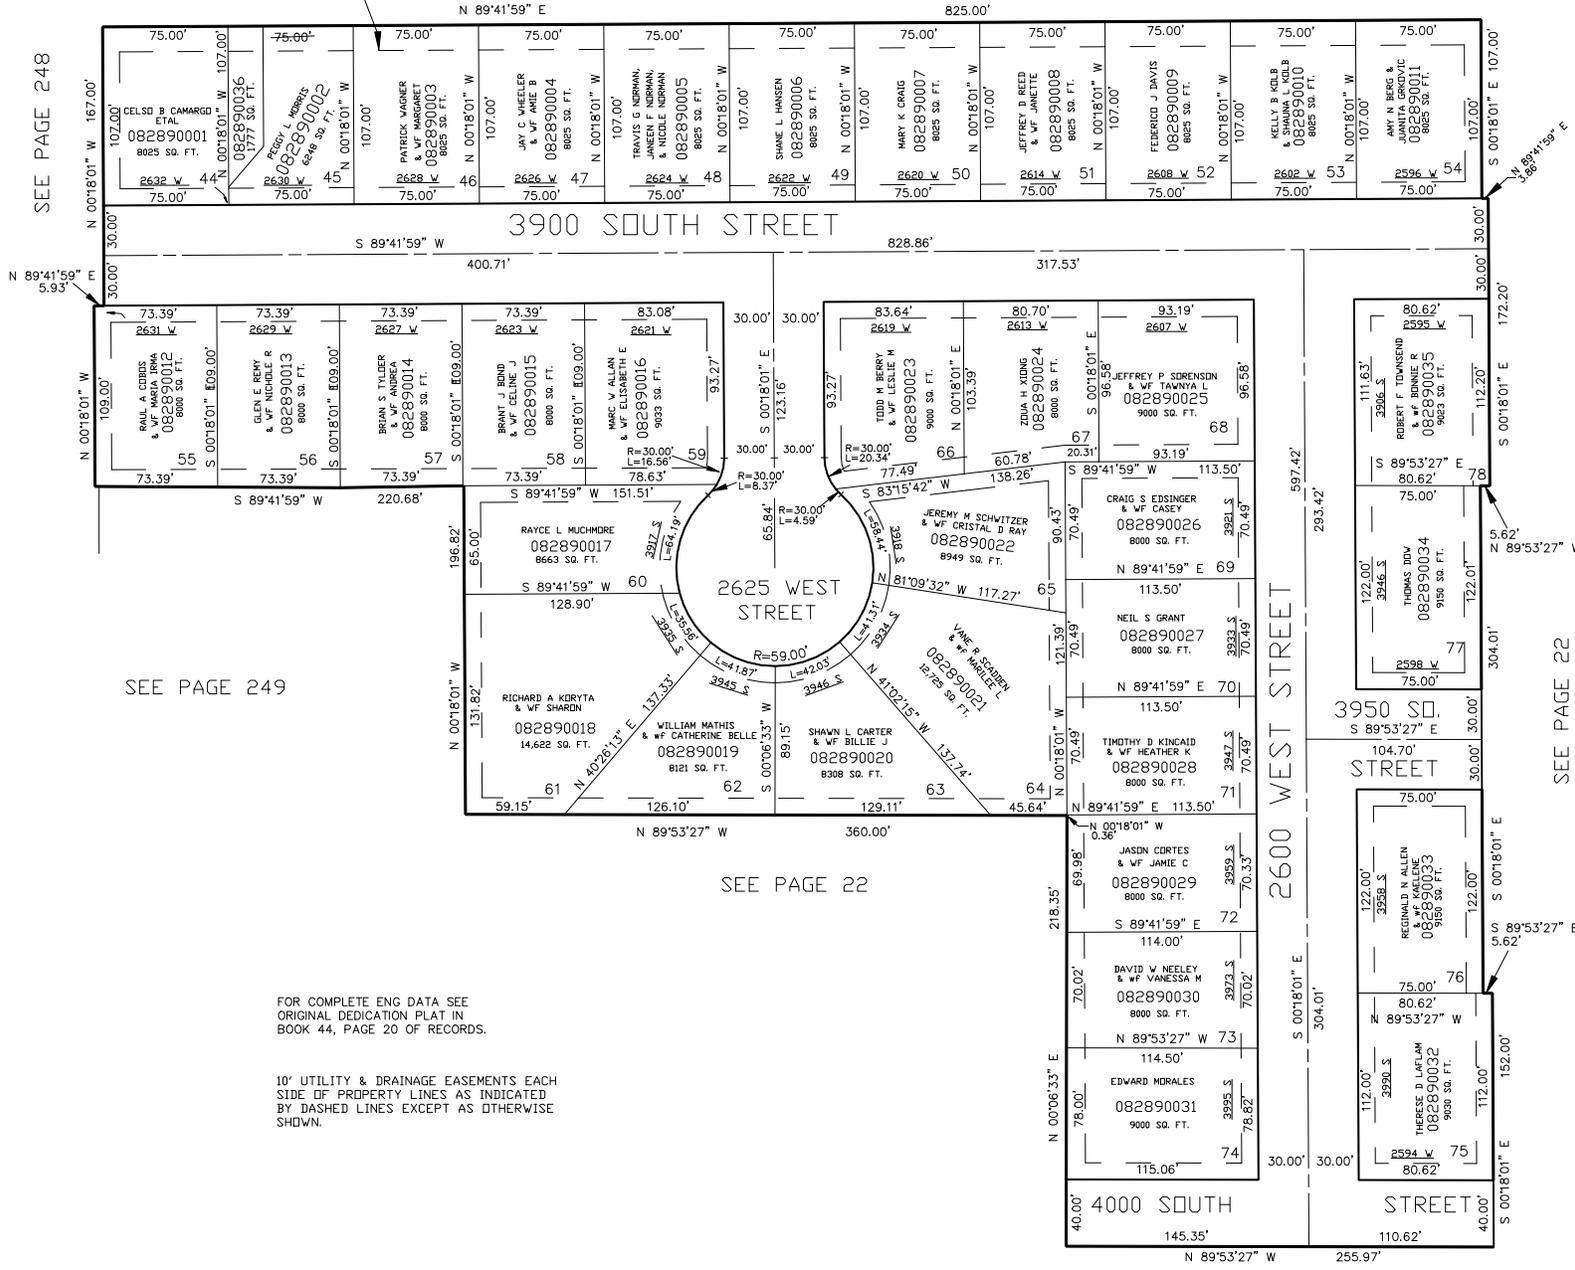

SEE PAGE 248

SEE PAGE 249

SEE PAGE 22

SEE PAGE 22

FOR COMPLETE ENG DATA SEE ORIGINAL DEDICATION PLAT IN BOOK 44, PAGE 20 OF RECORDS.

10' UTILITY & DRAINAGE EASEMENTS EACH SIDE OF PROPERTY LINES AS INDICATED BY DASHED LINES EXCEPT AS OTHERWISE SHOWN.