

PART OF THE S.W. 1/4, OF SEC. 2, T.5N., R.2W., S.L.B. & M.
EDGEWATER ESTATES PHASE NO. 2


IN ROY CITY

TAXING UNIT: 41

SCALE 1" = 60'

NOTE: 15' PRIVATE AND PUBLIC DRAINAGE AND UTILITY EASEMENT ALONG NORTH SIDE OF LOTS 44 TO 54

SEE PAGE 22

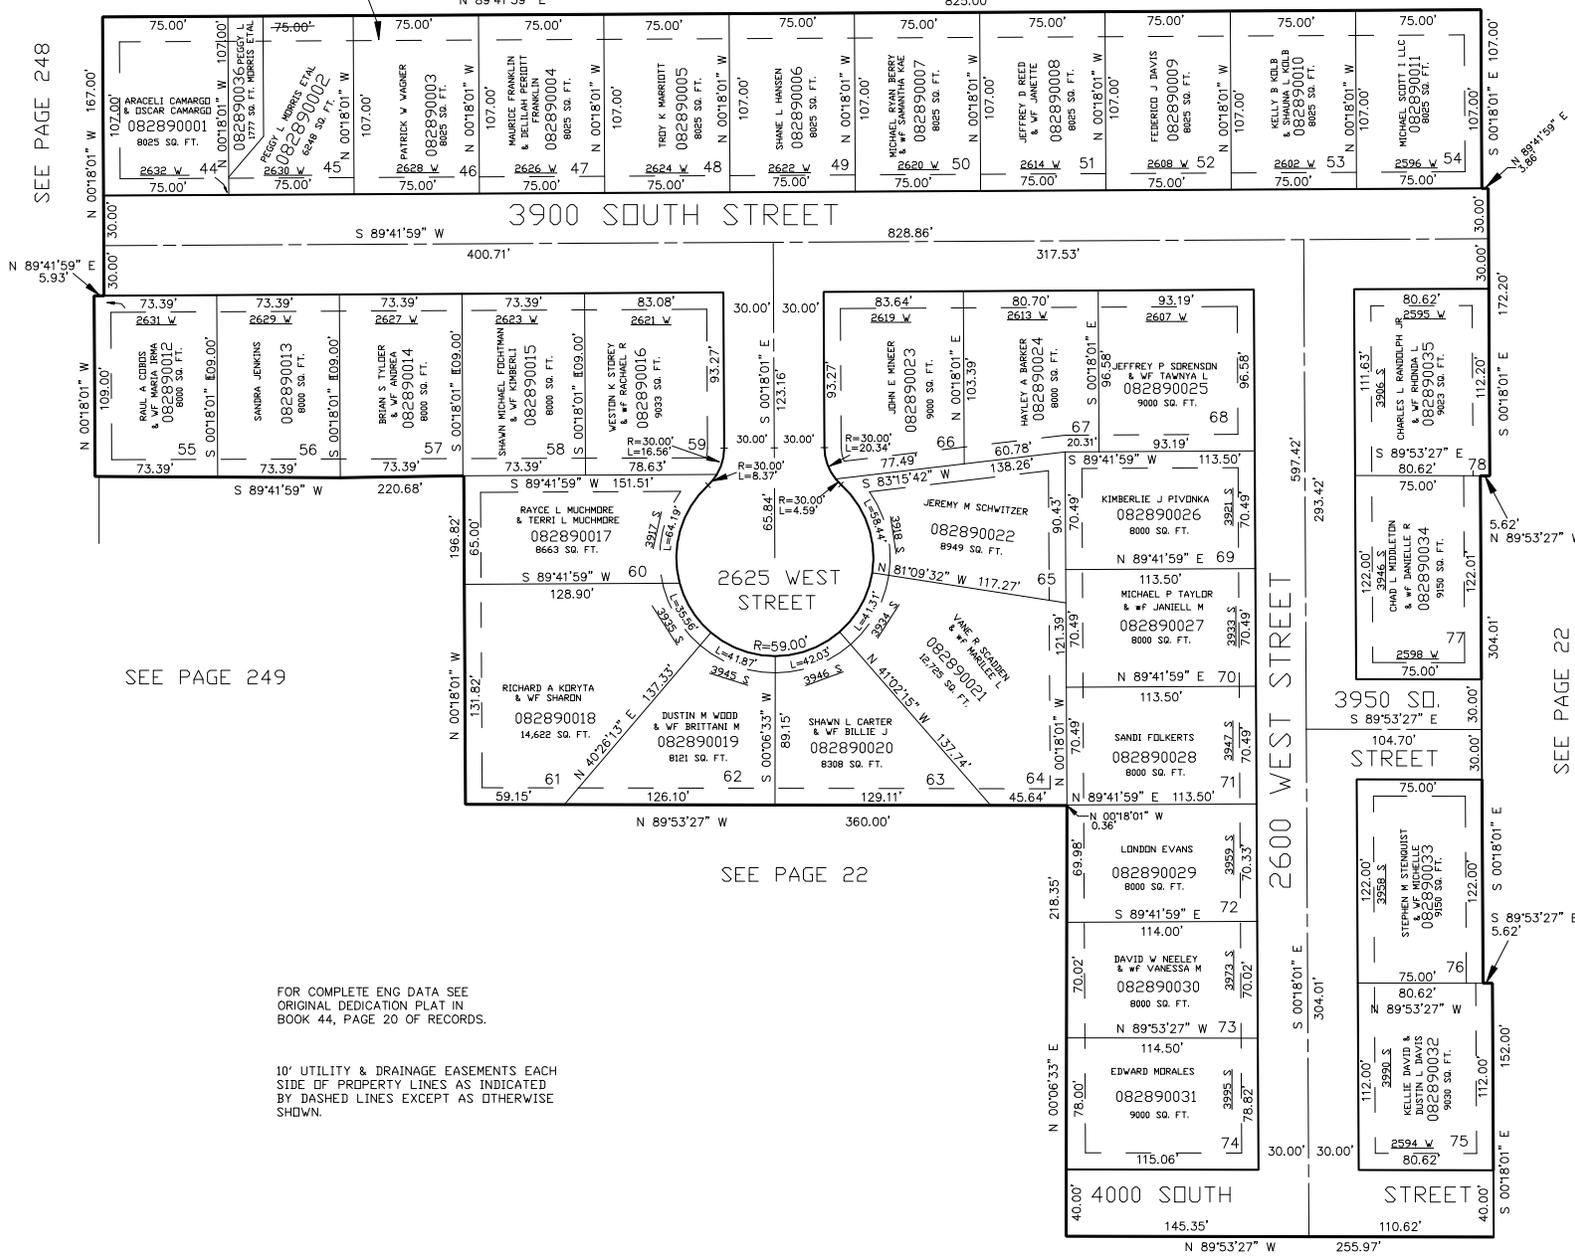

SEE PAGE 248

N 89°41'59" E 5.93'

SEE PAGE 249

SEE PAGE 22

SEE PAGE 22

FOR COMPLETE ENG DATA SEE ORIGINAL DEDICATION PLAT IN BOOK 44, PAGE 20 OF RECORDS.

10' UTILITY & DRAINAGE EASEMENTS EACH SIDE OF PROPERTY LINES AS INDICATED BY DASHED LINES EXCEPT AS OTHERWISE SHOWN.