

PART OF THE S.W. 1/4, OF SECTION 10, T.5N., R.2W., S.L.B. & M.
BROWN-DONALDSON ACRES SUBDIVISION

IN ROY CITY

TAXING UNIT: 41


SCALE 1" = 60'

SEE PAGE 51-3

APPLE BLOSSOM ESTATES

SEE PAGE 442

SEE PAGE 51-3

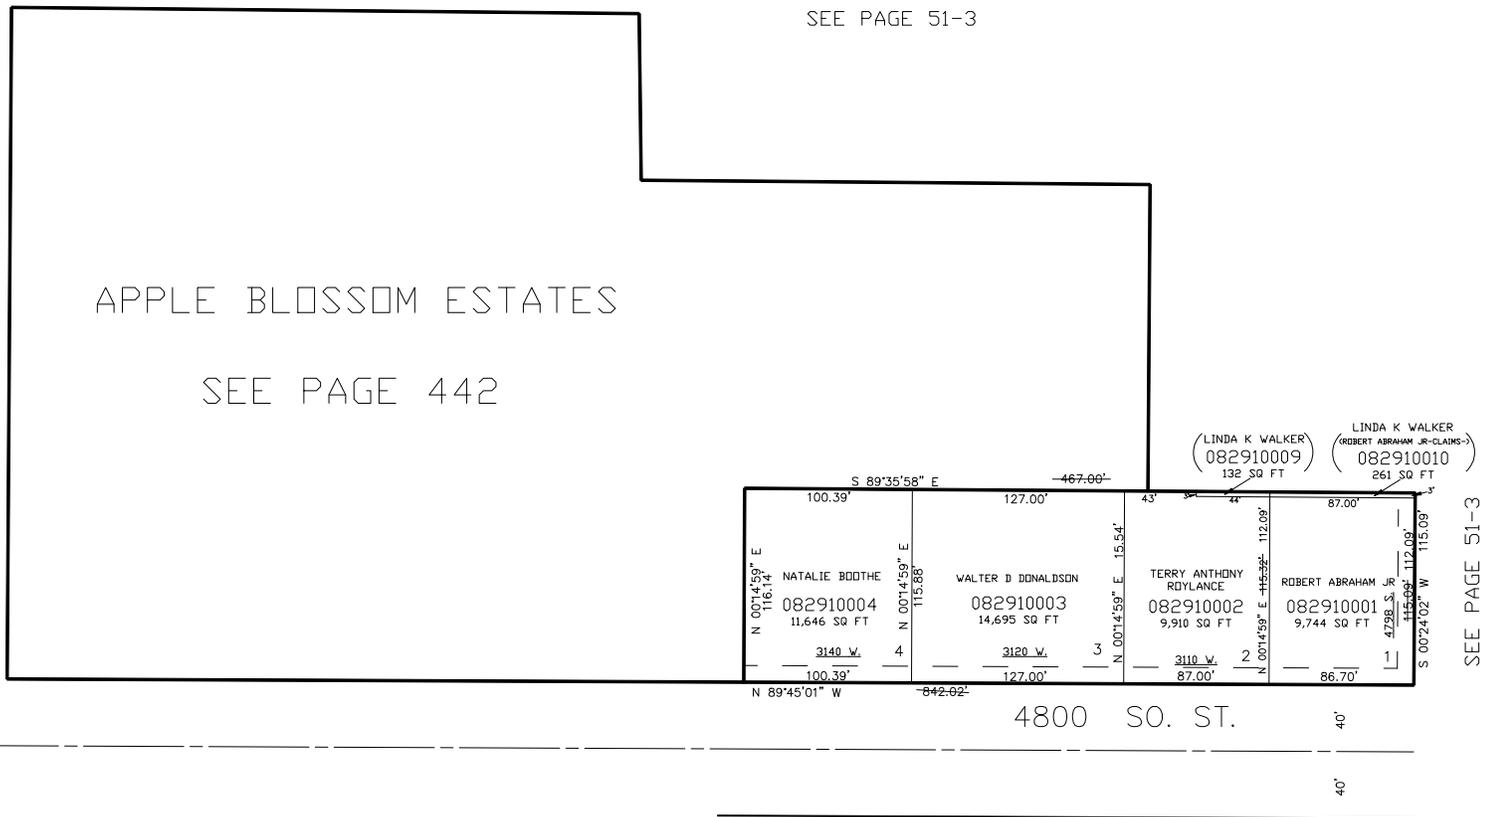

SEE PAGE 51-3

SEE PAGE 51-3

FOR COMPLETE ENG DATA SEE ORIGINAL DEDICATION PLAT IN BOOK 44, PAGE 29 OF RECORDS.

10' UTILITY & DRAINAGE EASEMENTS EACH SIDE OF PROPERTY LINES AS INDICATED BY DASHED LINES EXCEPT AS OTHERWISE SHOWN.