

# WESTLAKE VILLAGE SUBDIVISION PHASE-9

PART OF THE NE 1/4, OF SEC. 10, AND THE NW 1/4 OF SEC. 11 T.5N., R.2W., S.L.B. & M.

IN ROY CITY


TAXING UNIT: 41

SCALE 1" = 50'

SEE PAGE 51-1

SEE PAGE 51-1

SEE PAGE 51-1

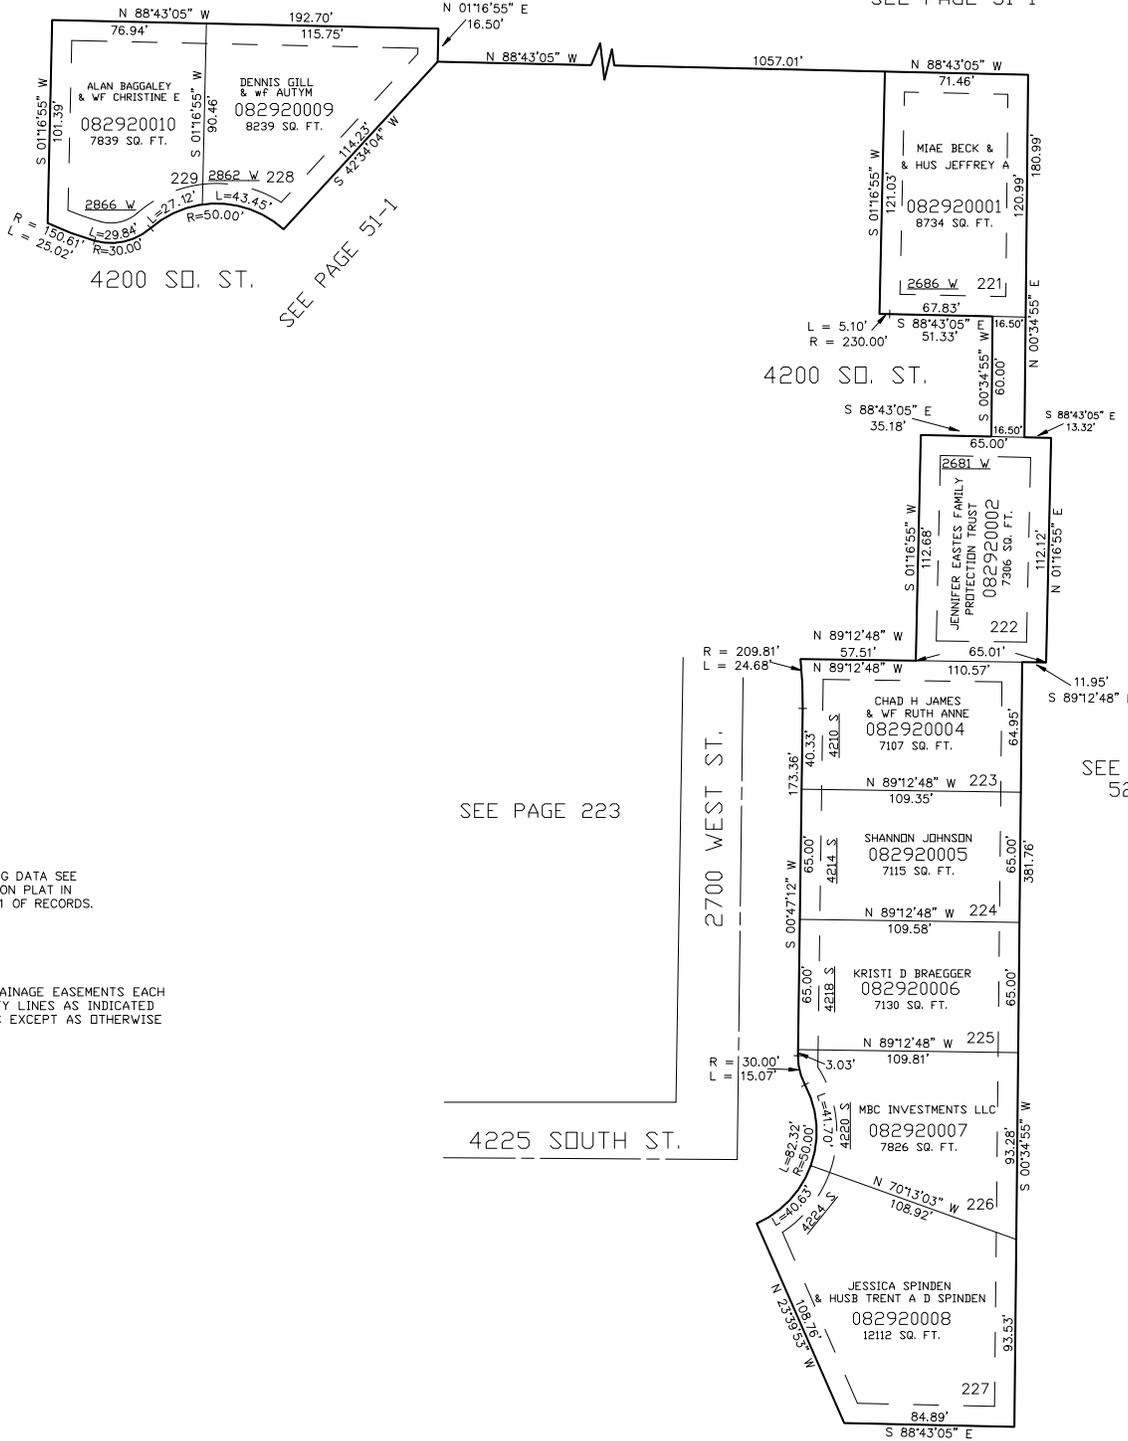

SEE PAGE 51-1

4200 SO. ST.

SEE PAGE 223

SEE PAGE 52-2

FOR COMPLETE ENG DATA SEE ORIGINAL DEDICATION PLAT IN BOOK 44, PAGE 71 OF RECORDS.

10' UTILITY & DRAINAGE EASEMENTS EACH SIDE OF PROPERTY LINES AS INDICATED BY DASHED LINES EXCEPT AS OTHERWISE SHOWN.

4225 SOUTH ST.

SEE PAGE 218