

WESTLAKE VILLAGE SUBDIVISION PHASE-9

292

PART OF THE NE 1/4, OF SEC. 10, AND THE NW 1/4 OF SEC. 11 T.5N., R.2W., S.L.B. & M.

IN ROY CITY


TAXING UNIT: 41

SCALE 1" = 50'

SEE PAGE 51-1

SEE PAGE 51-1

SEE PAGE 51-1

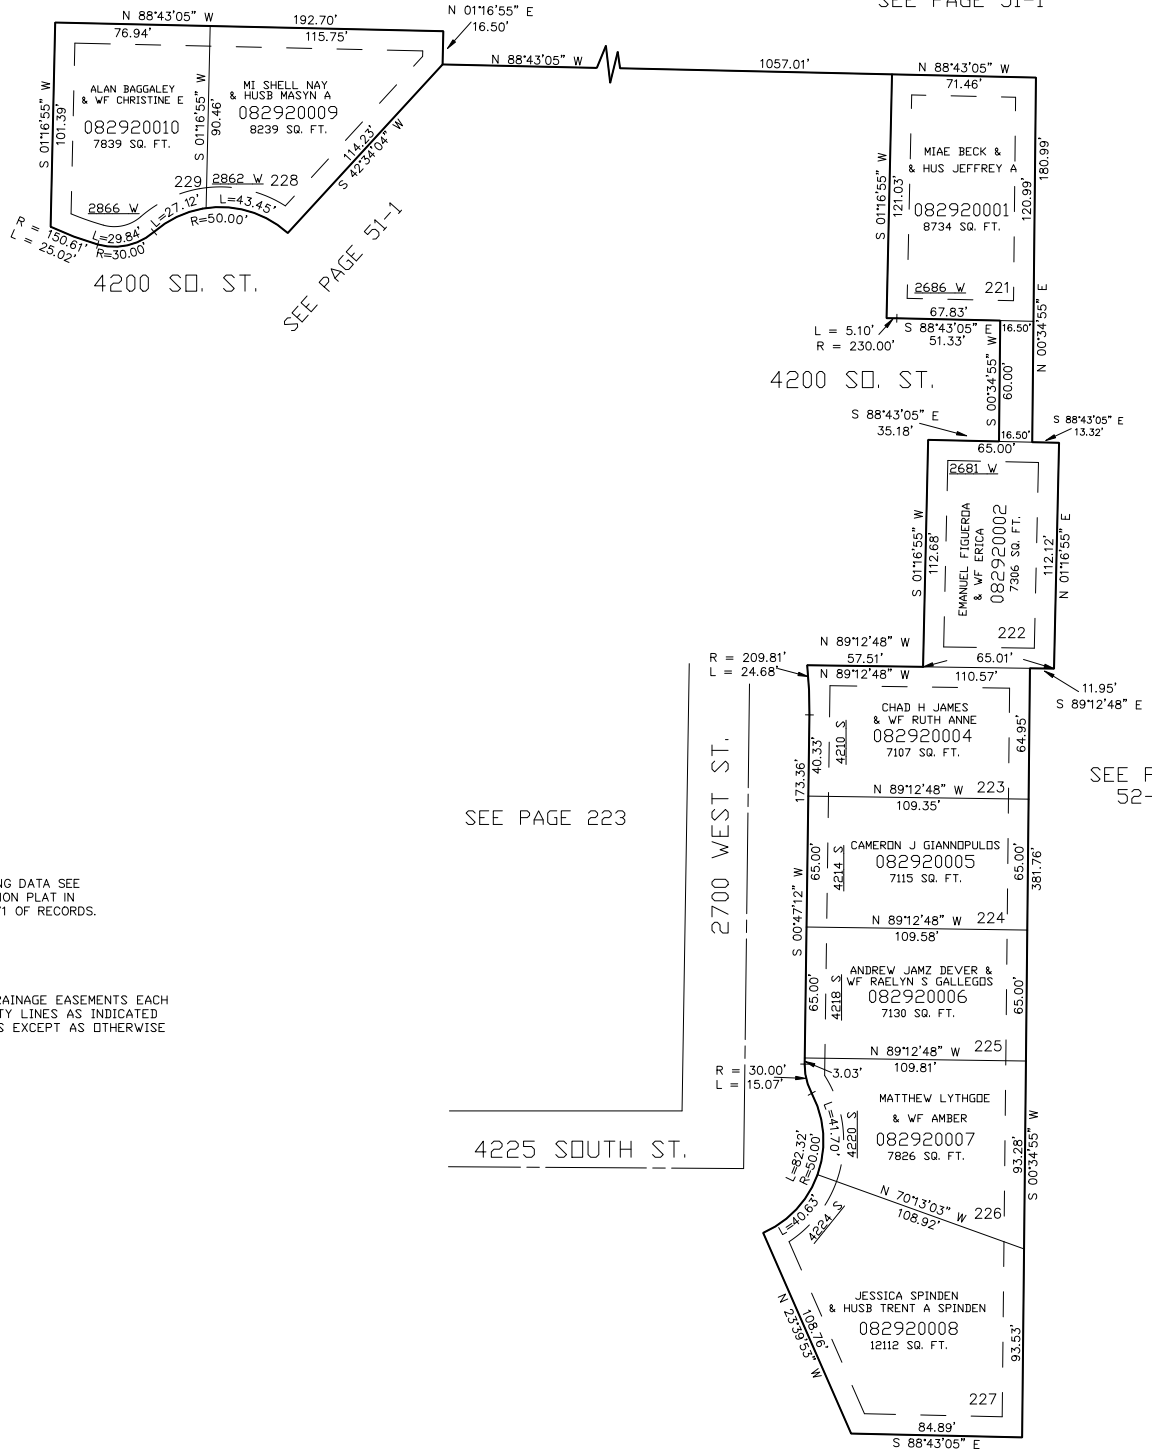

FOR COMPLETE ENG DATA SEE
ORIGINAL DEDICATION PLAT IN
BOOK 44, PAGE 71 OF RECORDS.

10' UTILITY & DRAINAGE EASEMENTS EACH
SIDE OF PROPERTY LINES AS INDICATED
BY DASHED LINES EXCEPT AS OTHERWISE
SHOWN.

SEE PAGE 223

SEE PAGE
52-2

SEE PAGE 218

VLG 6-97

FOR TAX PURPOSES ONLY