

PART OF THE N.W. 1/4, OF SEC. 13, T.5N., R.2W., S.L.B. & M.
BERWICK VILLAGE A P.U.D.

TAXING UNIT: 41

IN ROY CITY
 SCALE 1" = 40'

SEE PAGE 305

SEE PAGE 306


COMMON AREA
 SEE 0830500017

* INVERNESS COURT
 (5125 SOUTH PRIVATE STREET)

SEE PAGE 104

SEE PAGE 104

SEE PAGE 104

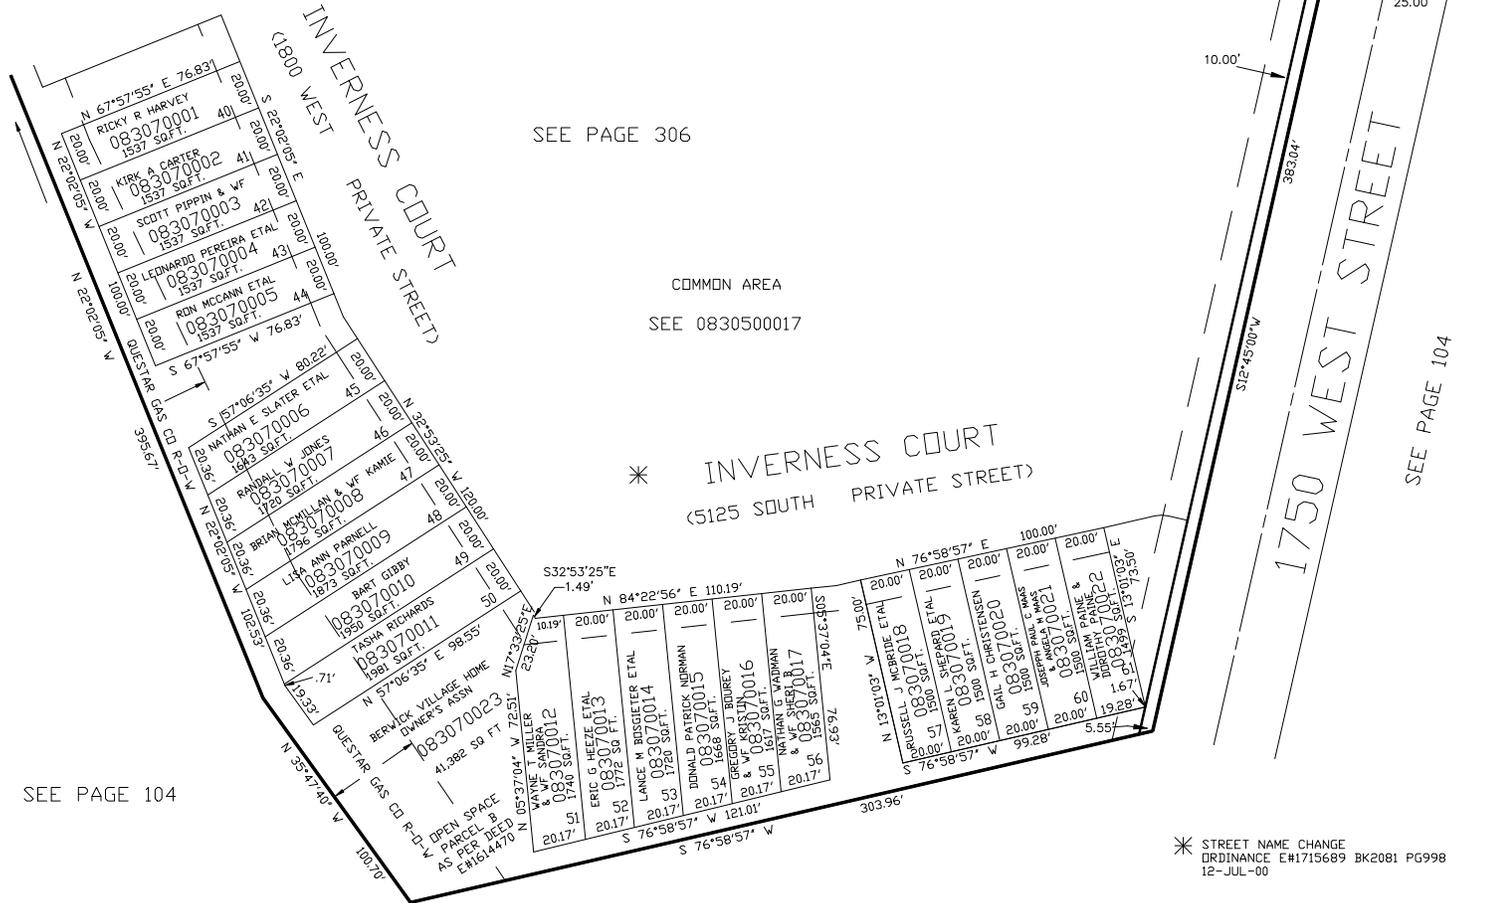

* STREET NAME CHANGE
 ORDINANCE E#1715689 BK2081 PG998
 12-JUL-00

FOR COMPLETE ENG DATA SEE
 ORIGINAL DEDICATION PLAT IN
 BOOK 47, PAGE 83 OF RECORDS.