


PART OF THE S.E. 1/4, OF SEC. 10, T.5N., R.2W., S.L.B. & M.
MASAMI ESTATES SUBDIVISION

IN ROY CITY

TAXING UNIT: 321

SCALE 1" = 50'

SEE PAGE 51-2

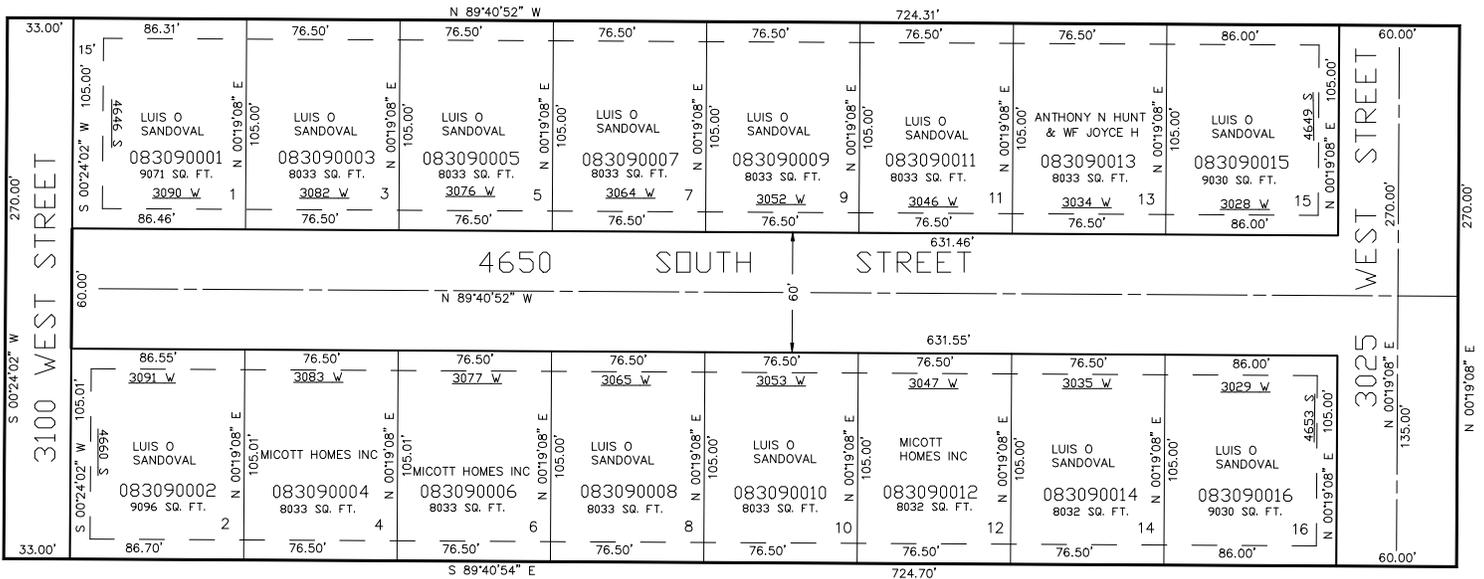

SEE PAGE 51-2

SEE PAGE 51-2

SEE PAGE 51-2

SEE PAGE 302

10' UTILITY & DRAINAGE EASEMENTS EACH
 SIDE OF PROPERTY LINES AS INDICATED
 BY DASHED LINES EXCEPT AS OTHERWISE
 SHOWN.

FOR COMPLETE ENG DATA SEE
 ORIGINAL DEDICATION PLAT IN
 BOOK 47, PAGE 91 OF RECORDS.