


PART OF THE N.W. 1/4 OF SEC. 9, T.5N., R.2W., S.L.B. & M.
ROCKY MOUNTAIN MEADOWS SUBDIVISION PHASE FOUR

IN WEST HAVEN CITY SCALE 1" = 100'

TAXING UNIT: 278

SEE PAGE 50-4

4000 SOUTH ST

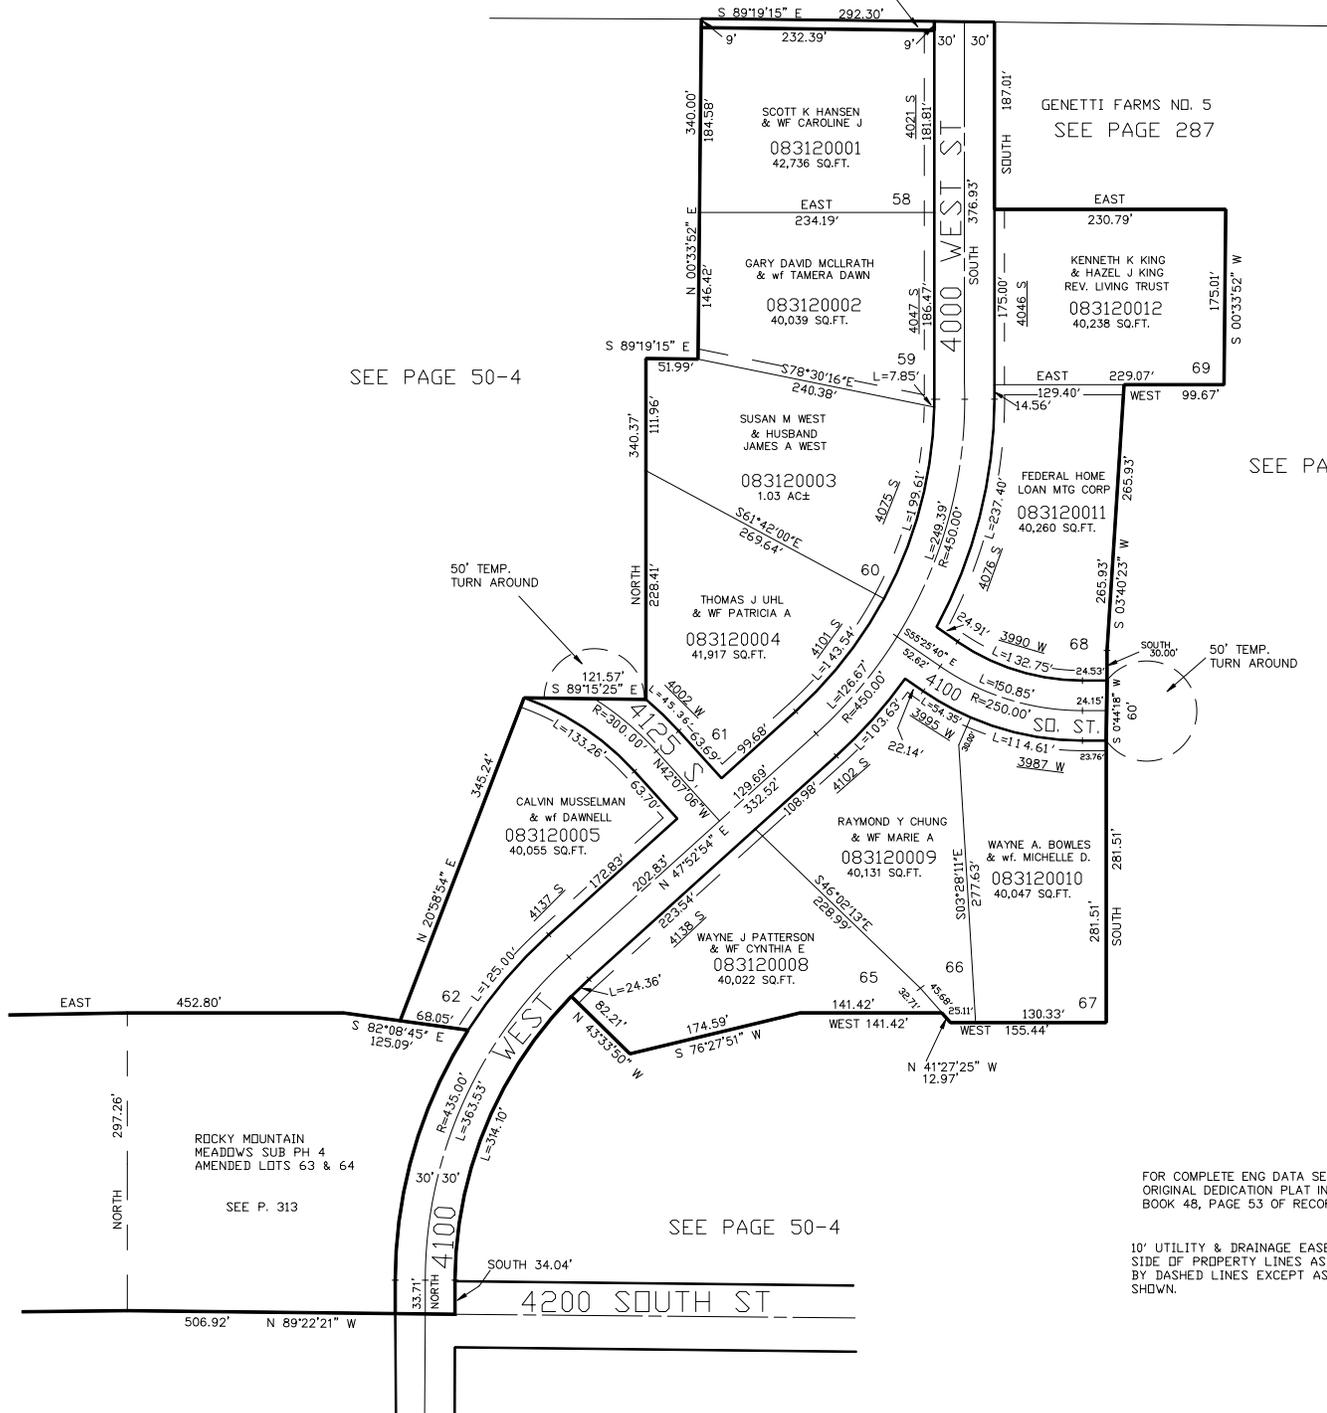

SEE PAGE 50-4

FOR COMPLETE ENG DATA SEE ORIGINAL DEDICATION PLAT IN BOOK 48, PAGE 53 OF RECORDS.

10' UTILITY & DRAINAGE EASEMENTS EACH SIDE OF PROPERTY LINES AS INDICATED BY DASHED LINES EXCEPT AS OTHERWISE SHOWN.

SEE PAGE 50-4