

PART OF THE NW 1/4 OF SECTION 9, T.5N., R.2W., S.L.B. & M.
ROCKY MOUNTAIN MEADOWS SUBDIVISION PHASE 4
AMENDED PLAT OF LOTS 63 & 64


TAXING UNIT: 278

IN WEST HAVEN CITY

SCALE 1" = 60'

SEE PAGE 312

SEE PAGE 50-4

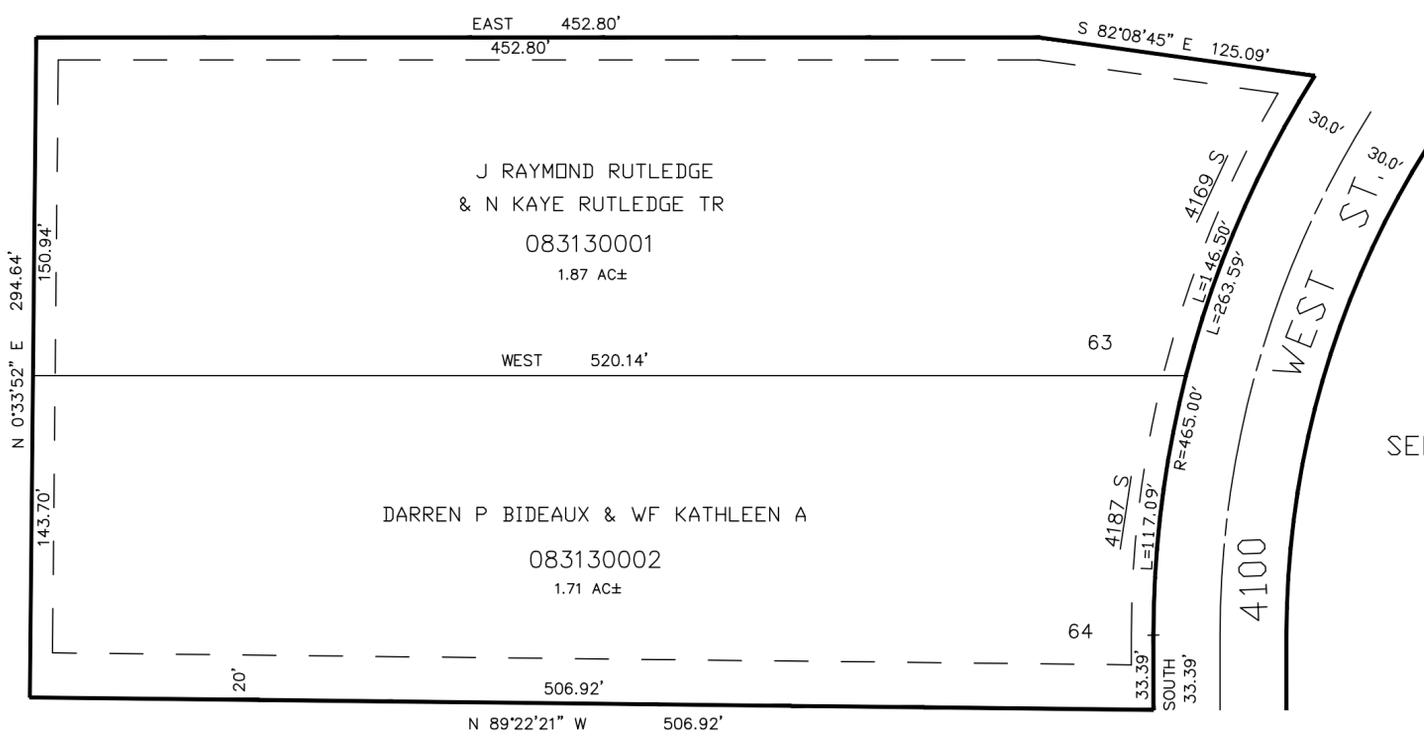

SEE PAGE 312

SEE PAGE 50-4

10' UTILITY & DRAINAGE EASEMENTS EACH
SIDE OF PROPERTY LINES AS INDICATED
BY DASHED LINES EXCEPT AS OTHERWISE
SHOWN.

FOR COMPLETE ENG DATA SEE
ORIGINAL DEDICATION PLAT IN
BOOK 48 PAGE 84 OF RECORDS.