


PART OF THE N.W. 1/4 OF SECTION 9, T.5N., R.2W., S.L.B. & M.
ROCKY MOUNTAIN MEADOWS SUBDIVISION PH. 5
LOTS 70-78

TAXING UNIT: 278

IN WEST HAVEN CITY

SCALE 1" = 60'

SEE P. 50-4

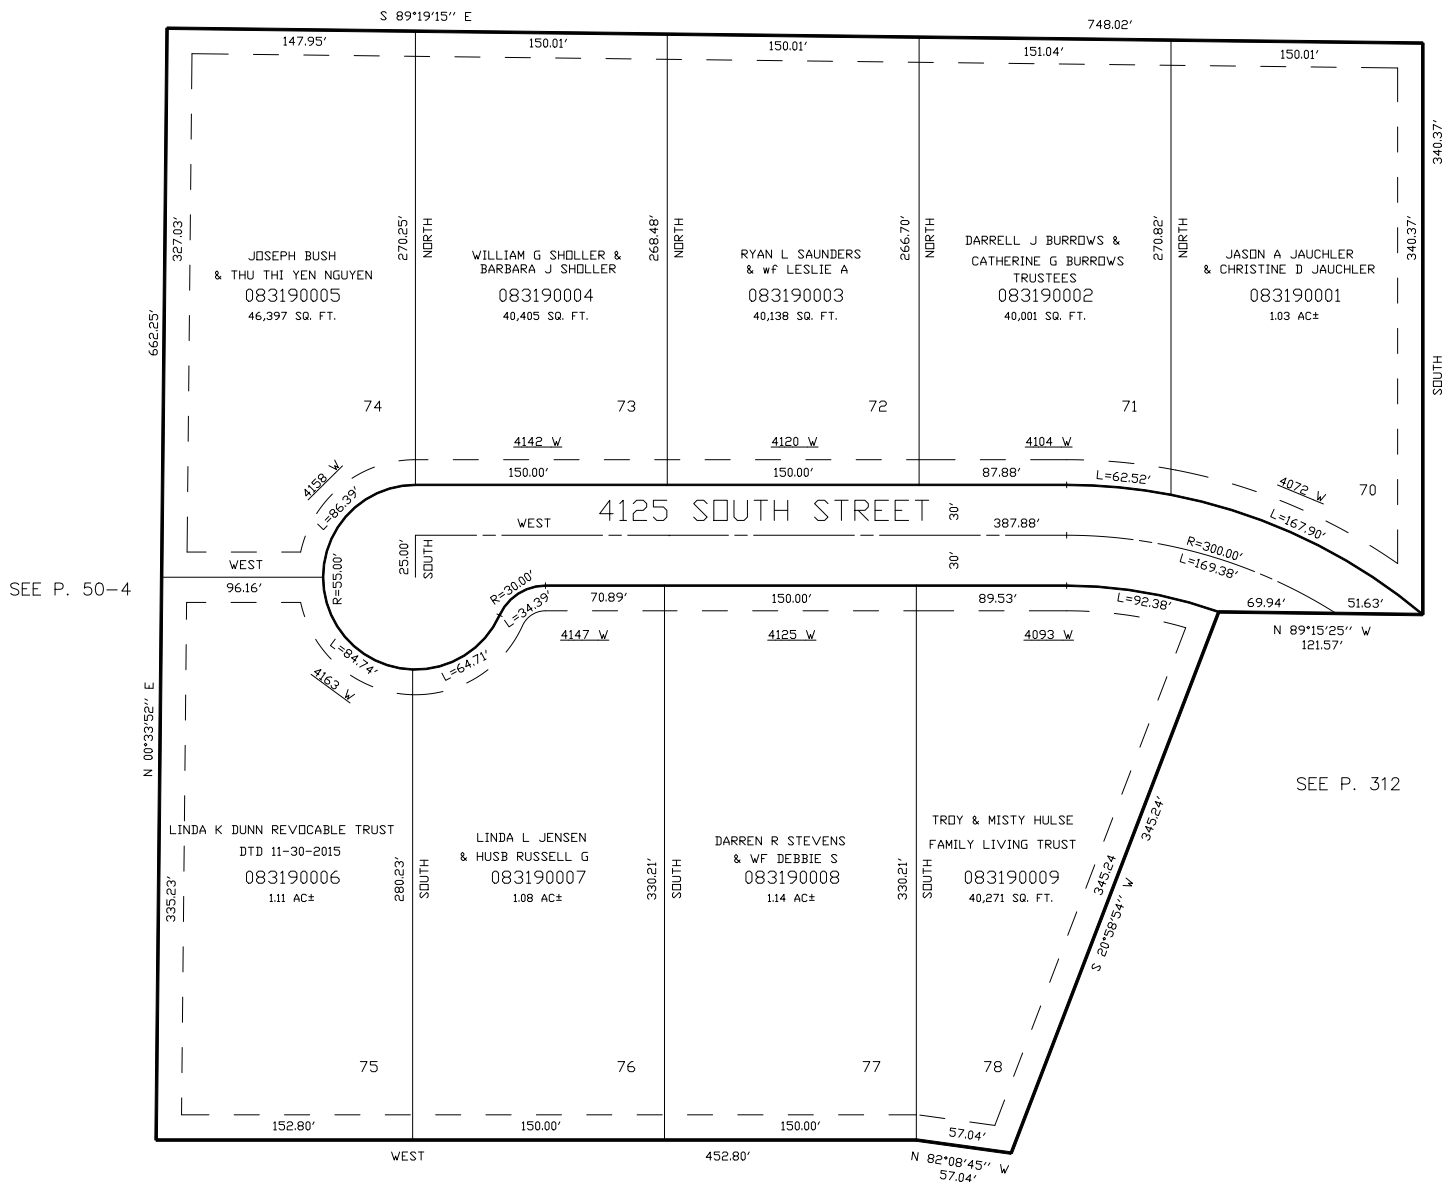

15' UTILITY & DRAINAGE EASEMENTS EACH
 SIDE OF PROPERTY LINES AS INDICATED
 BY DASHED LINES EXCEPT AS OTHERWISE
 SHOWN.

SEE P. 313

FOR COMPLETE ENG DATA SEE
 ORIGINAL DEDICATION PLAT IN
 BOOK 49, PAGE 13 OF RECORDS.

FOR TAX PURPOSES ONLY

CRR 3-99