

PART OF THE W 1/2, OF SECTION 8, T.5N., R.2W., S.L.B. &amp; M.


## KOZY ACRES SUBDIVISION PHASE 2

IN WEST HAVEN CITY

TAXING UNIT: 278

SCALE 1" = 100'

SEE PAGE 48

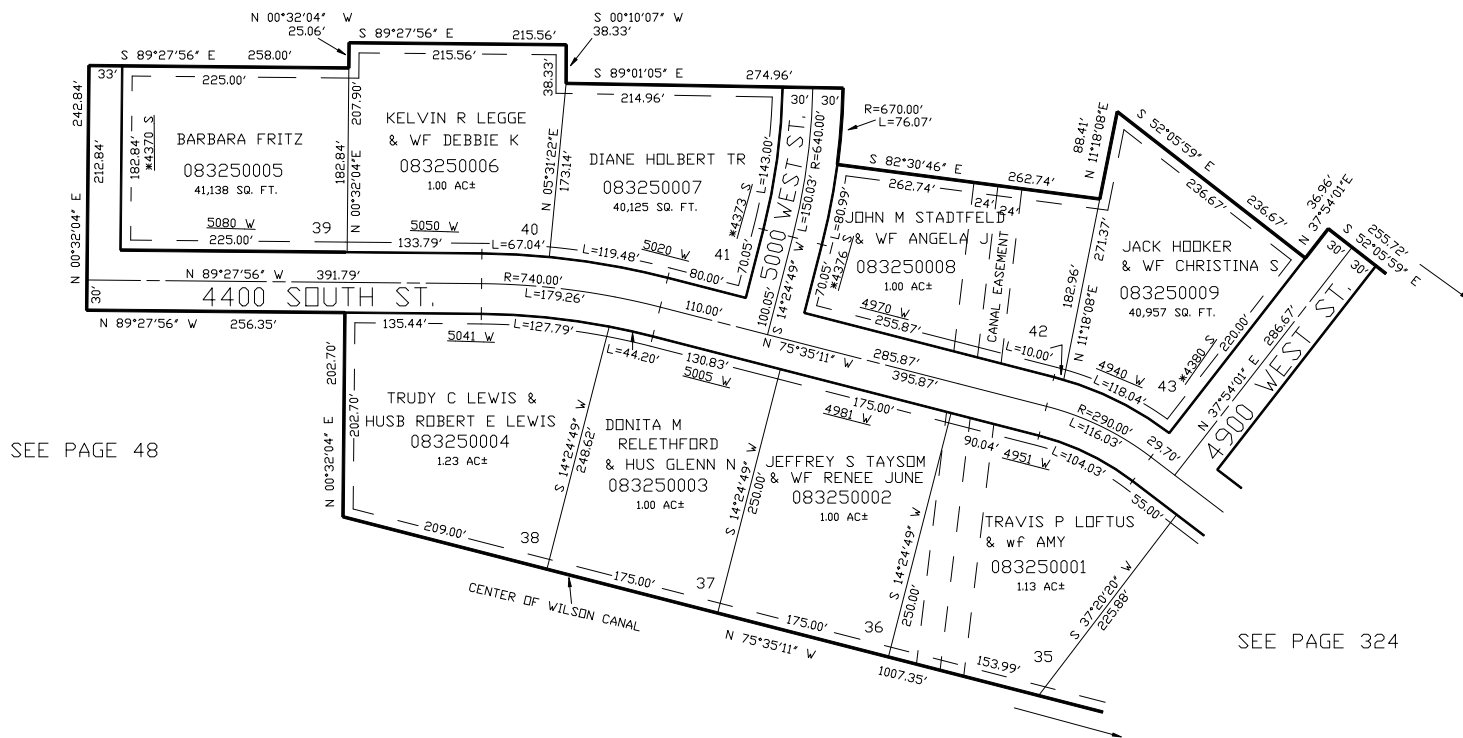

10' UTILITY & DRAINAGE EASEMENTS EACH  
SIDE OF PROPERTY LINES AS INDICATED  
BY DASHED LINES EXCEPT AS OTHERWISE  
SHOWN.

\*CORRECTION AFFIDAVIT  
FOR ADDRESSES 08-NOV-1999  
E# 1672644 BK 2042 PG 2376

FOR COMPLETE ENG DATA SEE  
ORIGINAL DEDICATION PLAT IN  
BOOK 49, PAGE 30 OF RECORDS.