


PART OF THE W 1/2, OF SECTION 8, T.5N., R.2W., S.L.B. & M.
KOZY ACRES SUBDIVISION PHASE 2

IN WEST HAVEN CITY
SCALE 1" = 100'

TAXING UNIT: 278

SEE PAGE 48

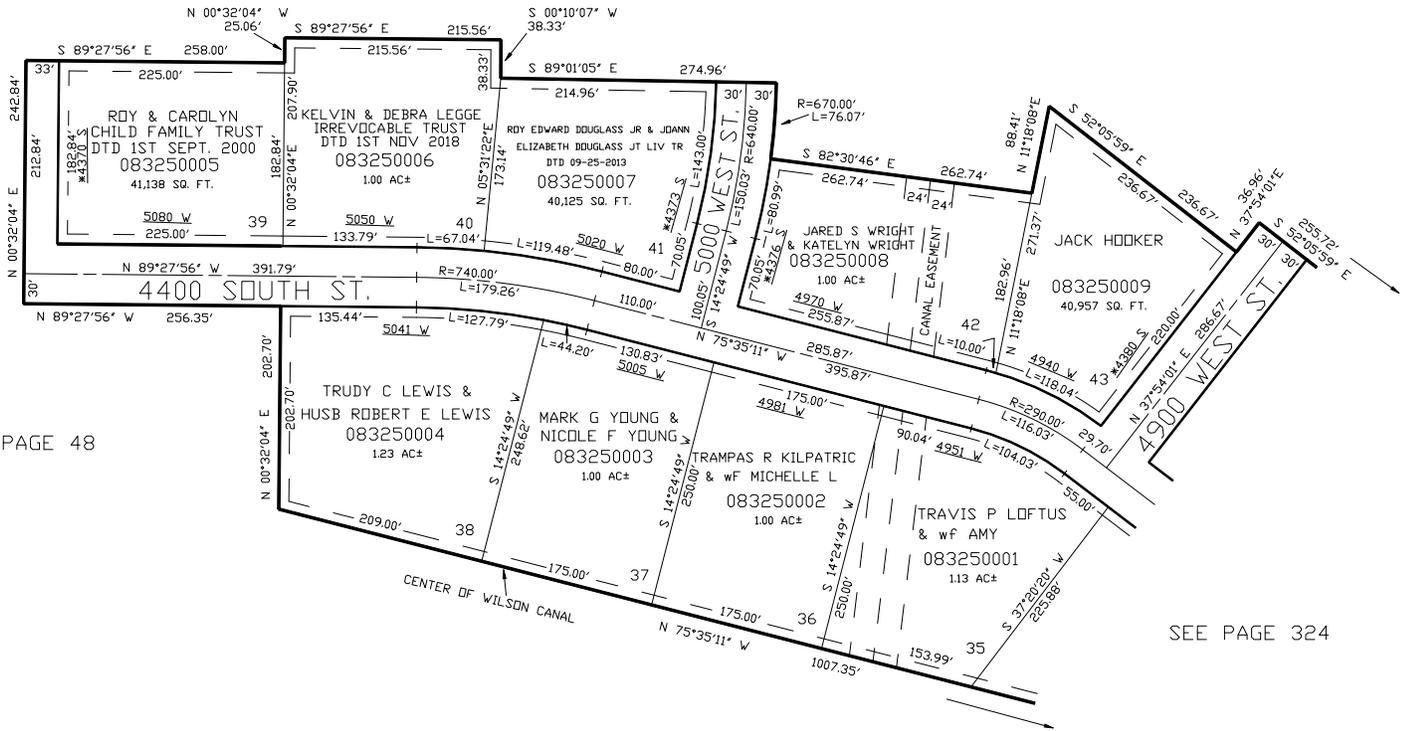

SEE PAGE 48

SEE PAGE 324

SEE PAGE 48

10' UTILITY & DRAINAGE EASEMENTS EACH SIDE OF PROPERTY LINES AS INDICATED BY DASHED LINES EXCEPT AS OTHERWISE SHOWN.

*CORRECTION AFFIDAVIT
FOR ADDRESSES 08-NOV-1999
E# 1672644 BK 2042 PG 2376

FOR COMPLETE ENG DATA SEE ORIGINAL DEDICATION PLAT IN BOOK 49, PAGE 30 OF RECORDS.