

PART OF THE W 1/2, OF SECTION 8, T.5N., R.2W., S.L.B. & M.
KOZY ACRES SUBDIVISION PHASE 2


IN WEST HAVEN CITY

TAXING UNIT: 278

SCALE 1" = 100'

325

SEE PAGE 48

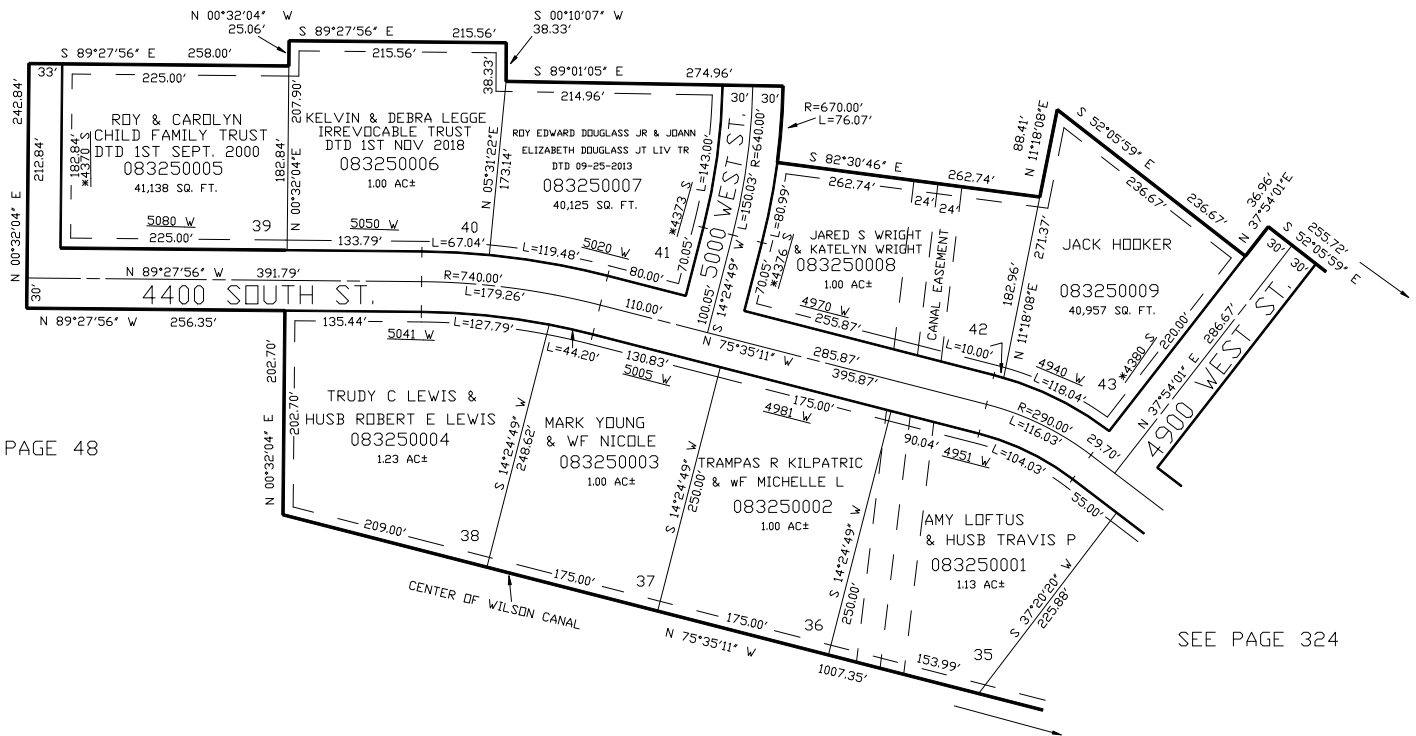

SEE PAGE 48

SEE PAGE 324

SEE PAGE 48

10' UTILITY & DRAINAGE EASEMENTS EACH
 SIDE OF PROPERTY LINES AS INDICATED
 BY DASHED LINES EXCEPT AS OTHERWISE
 SHOWN.

*CORRECTION AFFIDAVIT
 FOR ADDRESSES 08-NOV-1999
 E# 1672644 BK 2042 PG 2376

FOR COMPLETE ENG DATA SEE
 ORIGINAL DEDICATION PLAT IN
 BOOK 49, PAGE 30 OF RECORDS.