

PART OF THE W 1/2, OF SECTION 8, T.5N., R.2W., S.L.B. & M.


KOZY ACRES SUBDIVISION PHASE 2

IN WEST HAVEN CITY

TAXING UNIT: 278

SCALE 1" = 100'

SEE PAGE 48

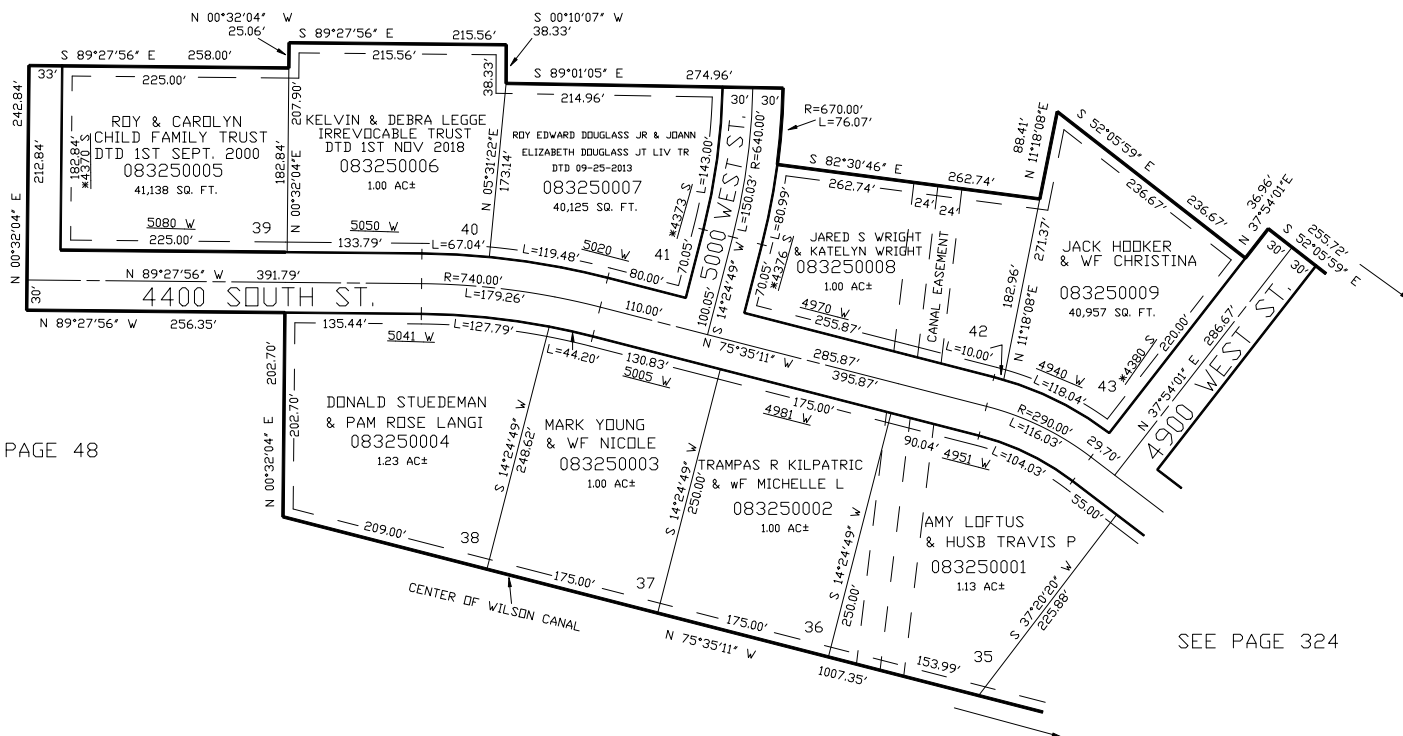

10' UTILITY & DRAINAGE EASEMENTS EACH
SIDE OF PROPERTY LINES AS INDICATED
BY DASHED LINES EXCEPT AS OTHERWISE
SHOWN.

*CORRECTION AFFIDAVIT
FOR ADDRESSES 08-NOV-1999
E# 1672644 BK 2042 PG 2376

FOR COMPLETE ENG DATA SEE
ORIGINAL DEDICATION PLAT IN
BOOK 49, PAGE 30 OF RECORDS.

SEE PAGE 48

FOR TAX PURPOSES ONLY

KST 4-99