

PART OF THE NW.1/4, OF SECTION 9, T.5N., R.2W., S.L.B. & M.
ROCKY MOUNTAIN MEADOWS SUBDIVISION PHASE 6

IN WEST HAVEN CITY


TAXING UNIT: 278

SCALE 1" = 50'

SEE PAGE 50-4

SEE PAGE 312

SEE PAGE 50-4

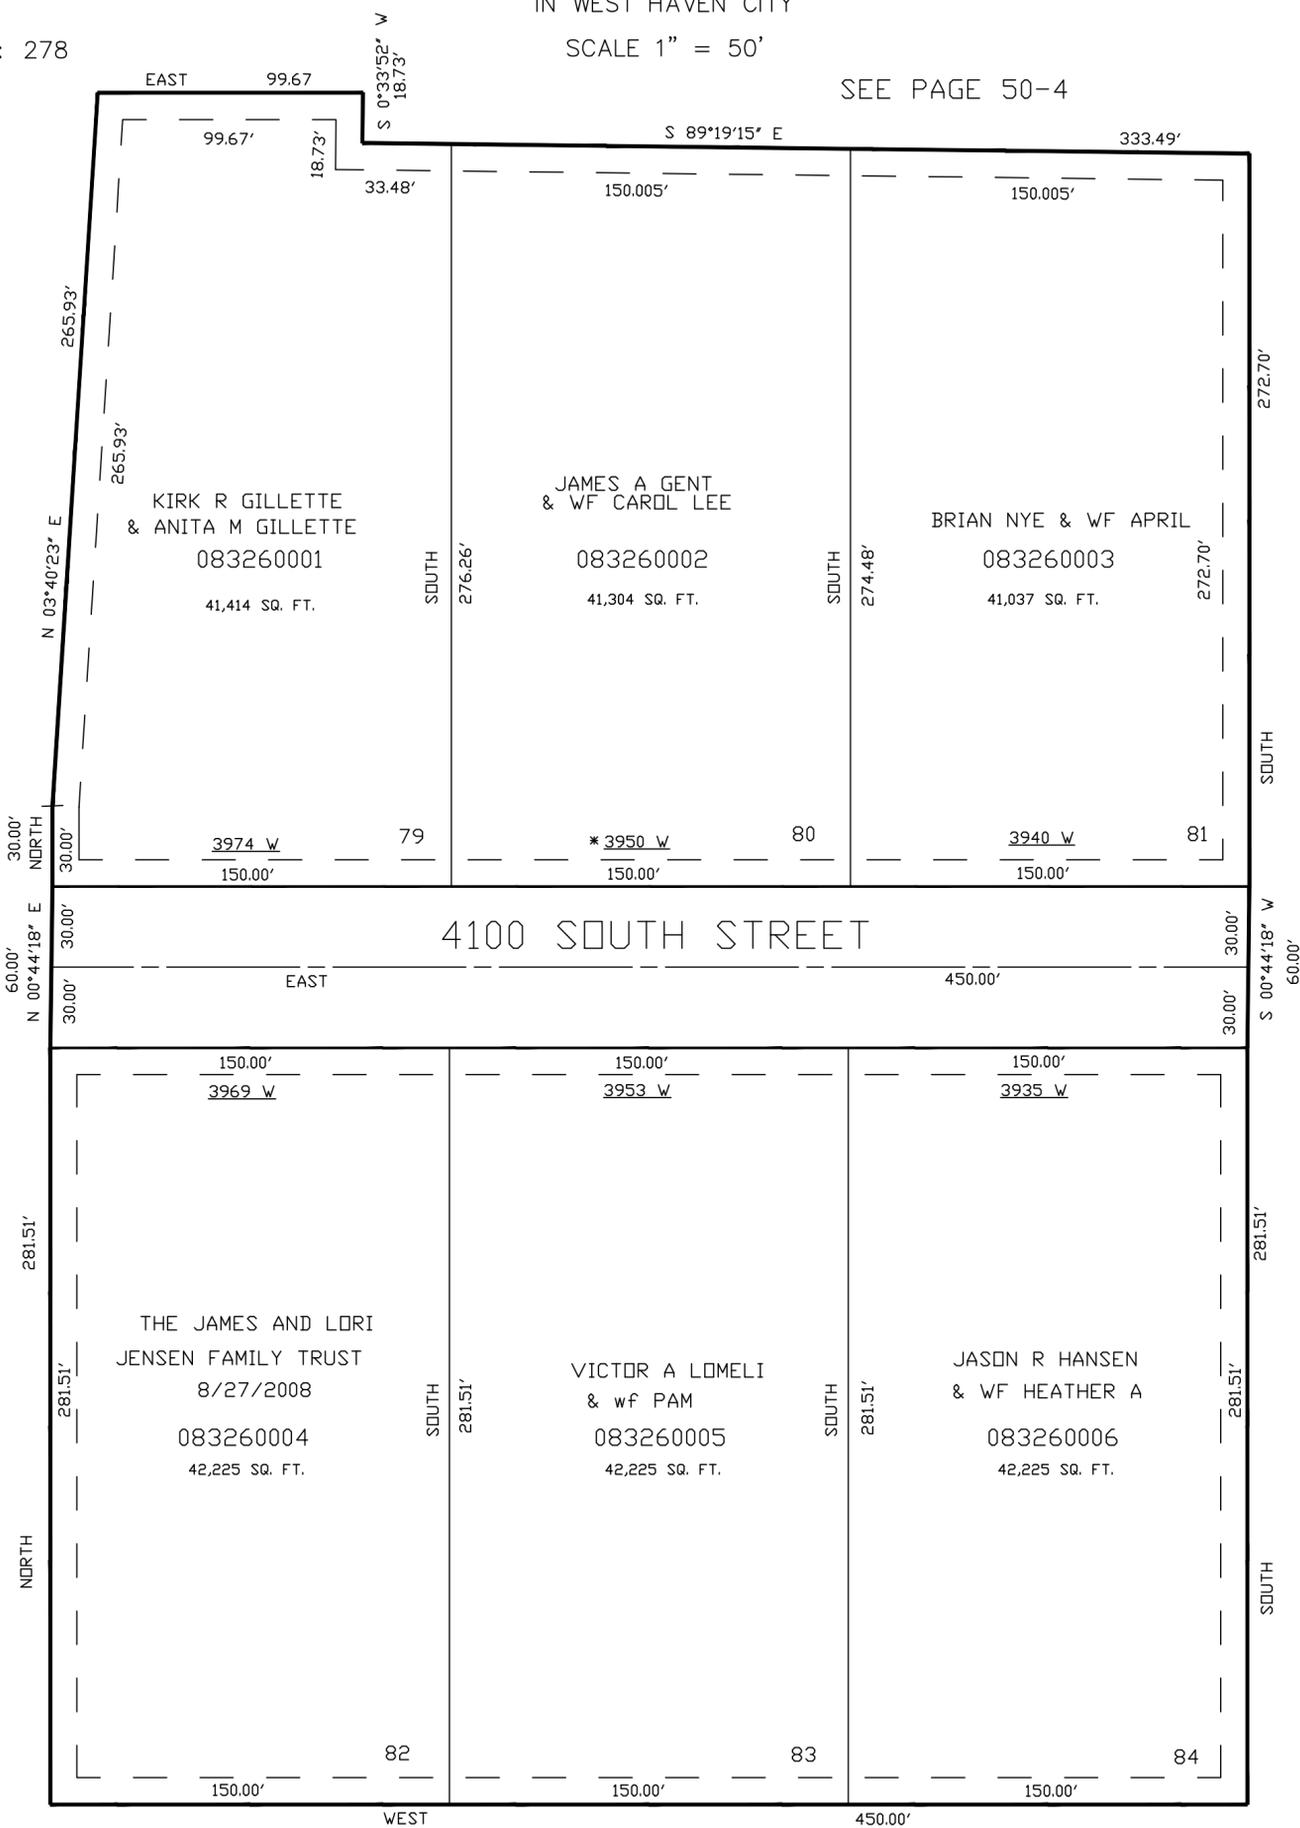

* ADDRESS CHANGE AFFIDAVIT
E#2698162 13-AUG-2014.

FOR TEMP. TURN AROUND
SEE DED. PLAT

FOR COMPLETE ENG DATA SEE
ORIGINAL DEDICATION PLAT IN
BOOK 49, PAGE 48 OF RECORDS.

10' UTILITY & DRAINAGE EASEMENTS EACH
SIDE OF PROPERTY LINES AS INDICATED
BY DASHED LINES EXCEPT AS OTHERWISE
SHOWN.

SEE PAGE 50-4