


PART OF THE SE 1/4 OF SECTION 8, T.5N., R.2W., S.L.B. & M.  
**TALLADEGA FARMS NO. 1**

IN WEST HAVEN CITY

TAXING UNIT: 278

SCALE 1" = 60'

SEE PAGE 231 & 232

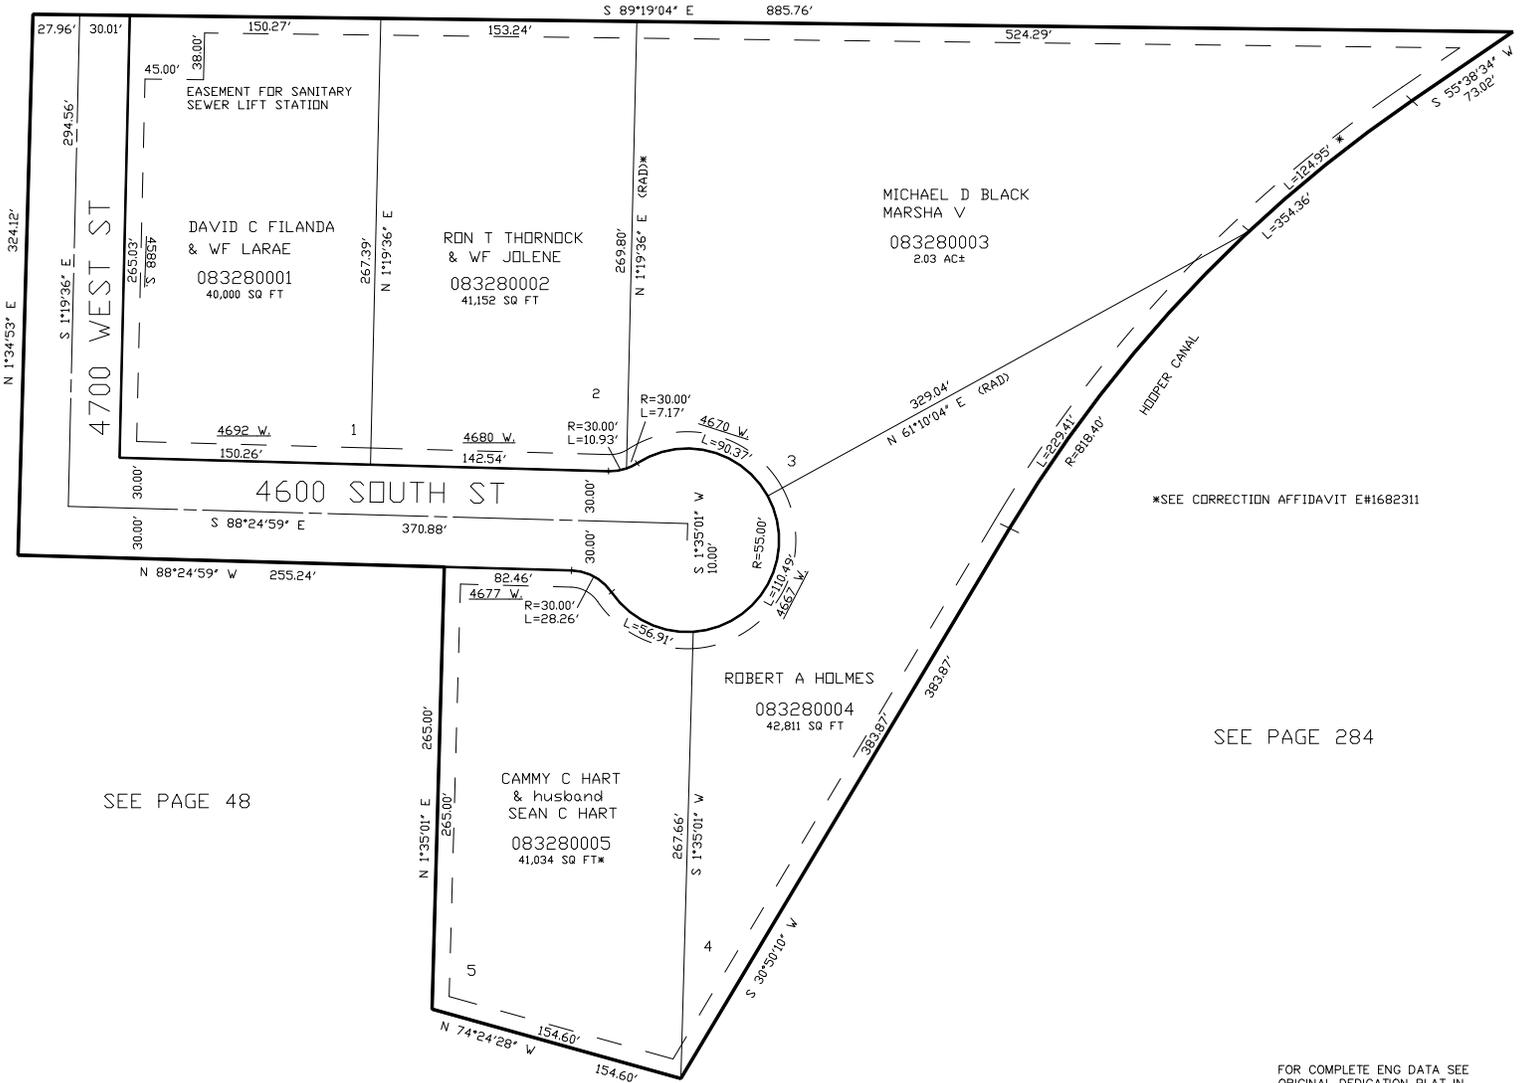

\*SEE CORRECTION AFFIDAVIT E#1682311

SEE PAGE 284

SEE PAGE 48

FOR COMPLETE ENG DATA SEE ORIGINAL DEDICATION PLAT IN BOOK 49, PAGE 91 OF RECORDS.

10' UTILITY & DRAINAGE EASEMENTS EACH SIDE OF PROPERTY LINES AS INDICATED BY DASHED LINES EXCEPT AS OTHERWISE SHOWN.

SEE PAGE 48