


PART OF THE NE.1/4, OF SECTION 10, T.5N., R.2W., S.L.B. & M.
MIDLAND FARMS SUBDIVISION PHASE 6

IN ROY CITY

TAXING UNIT: 41

SCALE 1" = 50'

335

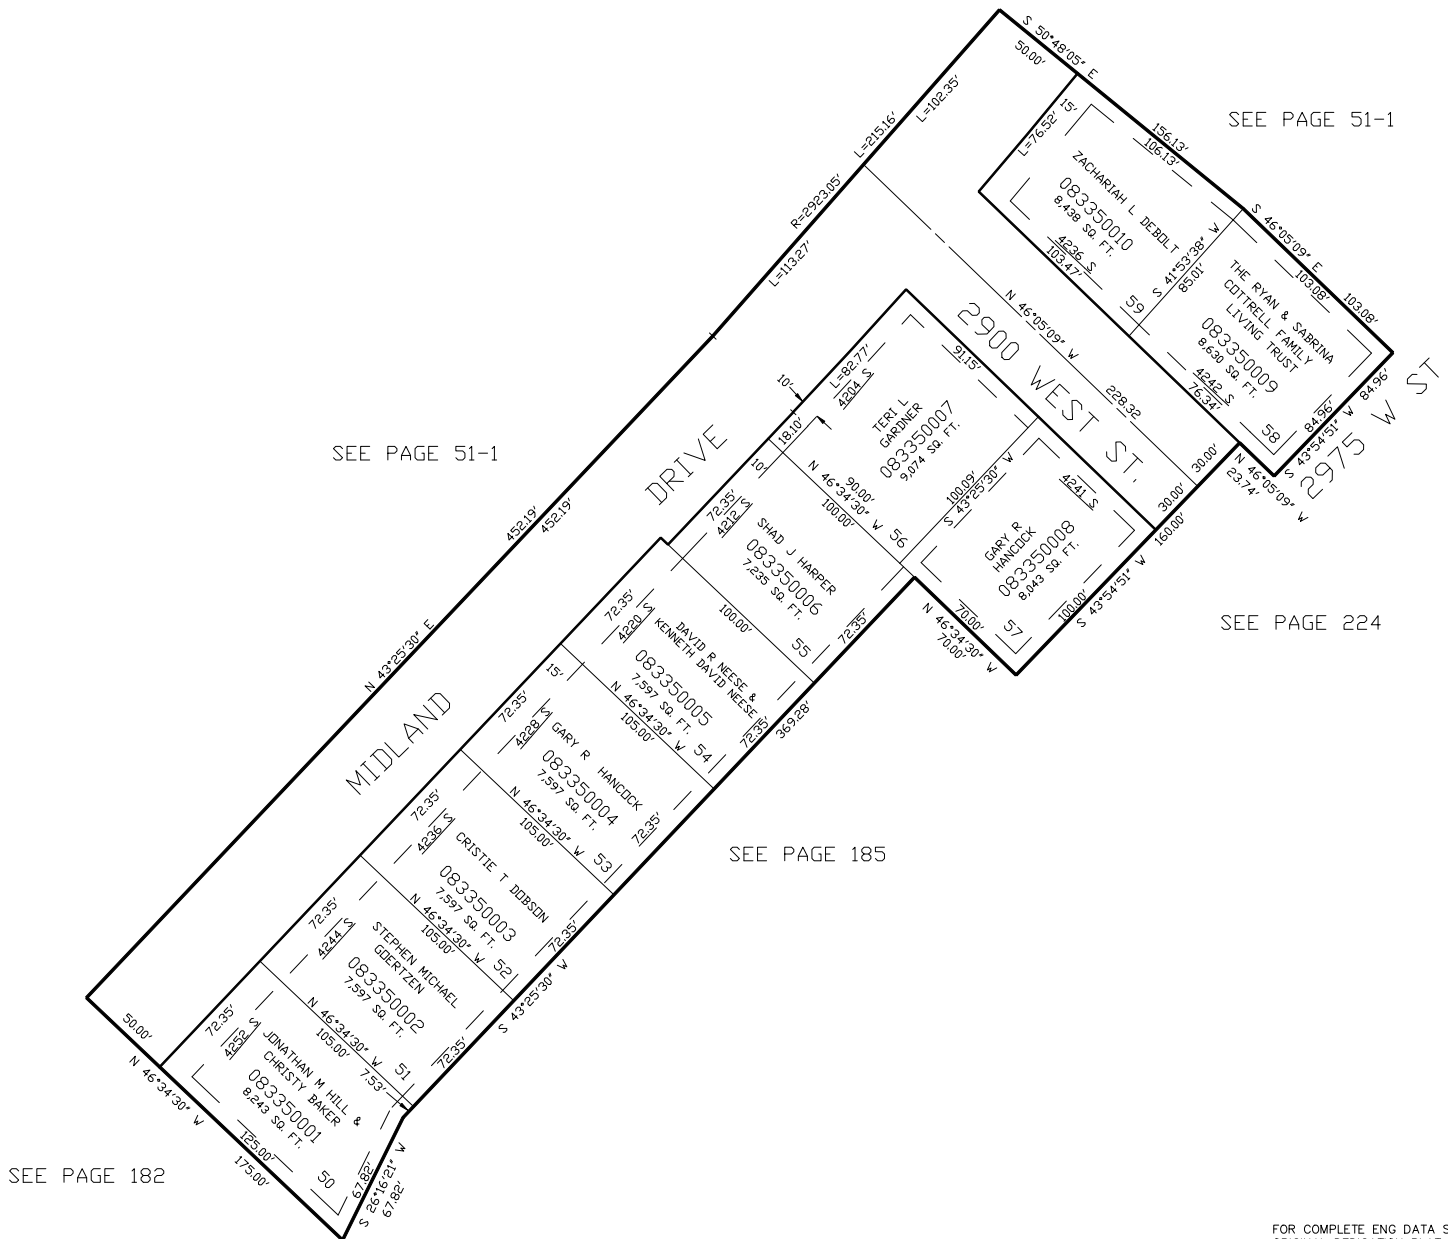

SEE PAGE 51-1

SEE PAGE 51-1

SEE PAGE 224

SEE PAGE 185

SEE PAGE 182

FOR COMPLETE ENG DATA SEE
 ORIGINAL DEDICATION PLAT IN
 BOOK 50, PAGE 19 OF RECORDS.

7.5' UTILITY & DRAINAGE EASEMENTS EACH
 SIDE OF PROPERTY LINES AS INDICATED
 BY DASHED LINES EXCEPT AS OTHERWISE
 SHOWN.