

PART OF THE SW.1/4, OF SECTION 6, T.5N., R.2W., S.L.B. & M.  
AND PART OF THE SW.1/4, OF SECTION 1, T.5N., R.3W., S.L.B. & M.

### BELNAP ACRES SUBDIVISION


IN HOOPER CITY  
SCALE 1" = 100'

TAXING UNIT: 31

SEE PAGE 42

SEE PAGE 42

SEE PAGE 42

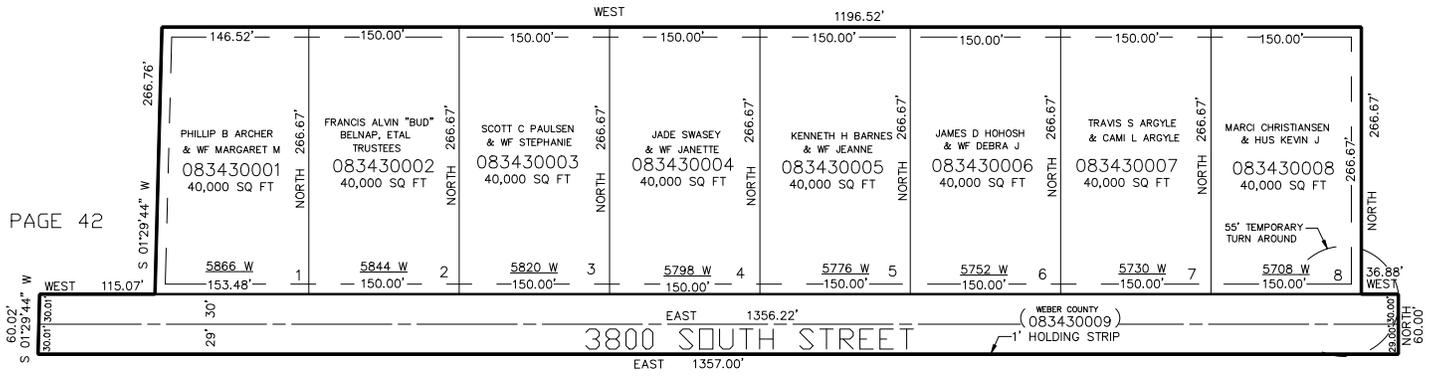

SEE PAGE 42

FOR COMPLETE ENG DATA SEE ORIGINAL DEDICATION PLAT IN BOOK 50, PAGE 72 OF RECORDS.

10' UTILITY & DRAINAGE EASEMENTS EACH SIDE OF PROPERTY LINES AS INDICATED BY DASHED LINES EXCEPT AS OTHERWISE SHOWN.