

PART OF THE SW.1/4, OF SECTION 6, T.5N., R.2W., S.L.B. & M.
AND PART OF THE SW.1/4, OF SECTION 1, T.5N., R.3W., S.L.B. & M.

BELNAP ACRES SUBDIVISION


IN HOOPER CITY
SCALE 1" = 100'

TAXING UNIT: 376

SEE PAGE 42

SEE PAGE 42

SEE PAGE 42

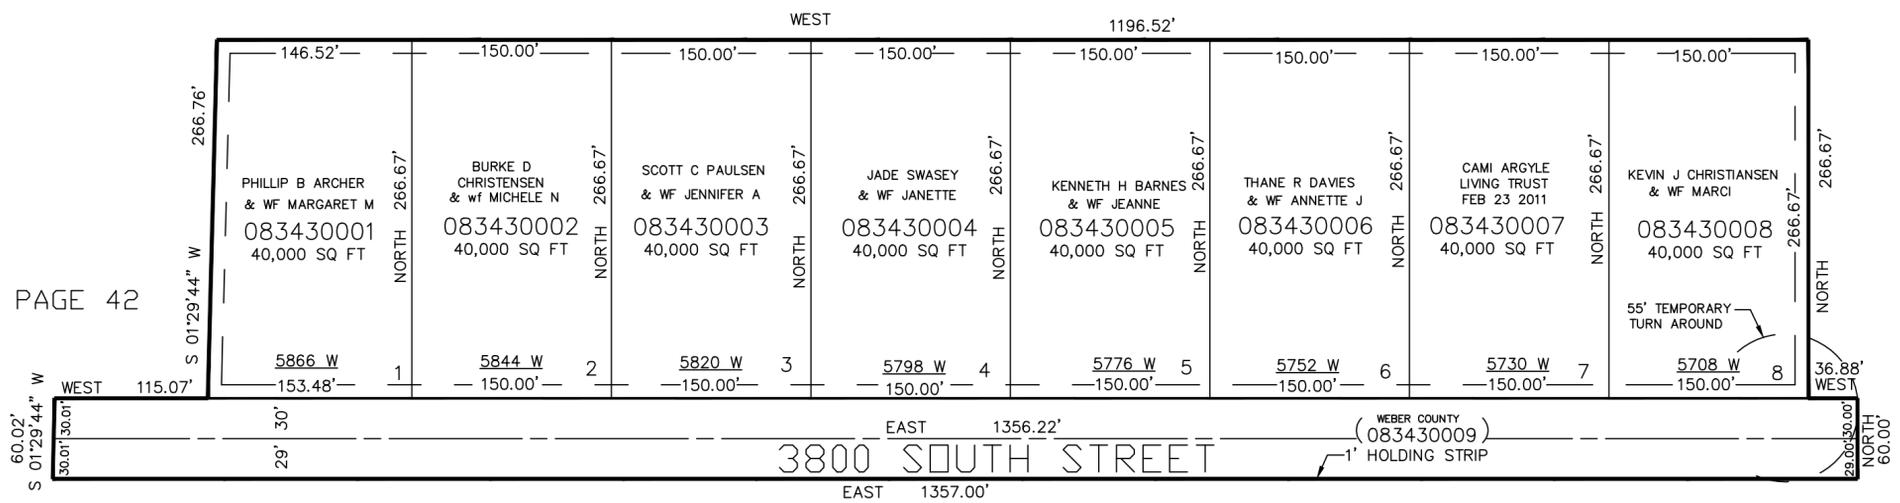

SEE PAGE 42

10' UTILITY & DRAINAGE EASEMENTS EACH
SIDE OF PROPERTY LINES AS INDICATED
BY DASHED LINES EXCEPT AS OTHERWISE
SHOWN.

FOR COMPLETE ENG DATA SEE
ORIGINAL DEDICATION PLAT IN
BOOK 50, PAGE 72 OF RECORDS.