

PART OF THE SW.1/4, OF SECTION 6, T.5N., R.2W., S.L.B. & M.
AND PART OF THE SW.1/4, OF SECTION 1, T.5N., R.3W., S.L.B. & M.

BELNAP ACRES SUBDIVISION


IN HOOPER CITY
SCALE 1" = 100'

TAXING UNIT: 376

SEE PAGE 42

SEE PAGE 42

SEE PAGE 42

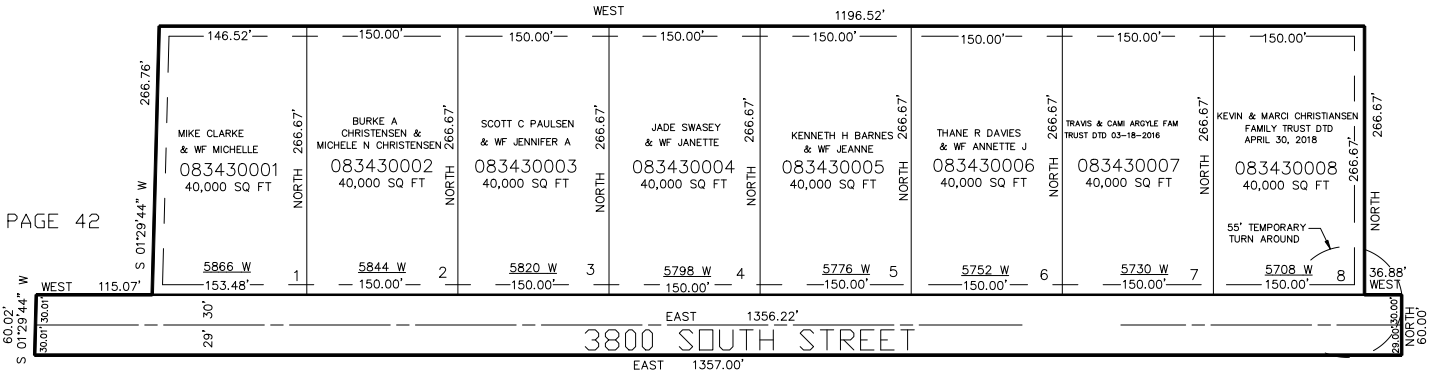

SEE PAGE 42

FOR COMPLETE ENG DATA SEE
ORIGINAL DEDICATION PLAT IN
BOOK 50, PAGE 72 OF RECORDS.

10' UTILITY & DRAINAGE EASEMENTS EACH
SIDE OF PROPERTY LINES AS INDICATED
BY DASHED LINES EXCEPT AS OTHERWISE
SHOWN.