

PART OF THE NW.1/4, OF SECTION 8, T.5N., R.2W., S.L.B. & M.
KOZY ACRES SUBDIVISION PHASE 3

IN WEST HAVEN CITY

TAXING UNIT: 278

SCALE 1" = 100'

SEE PAGE 48


SEE PAGE 48

SEE PAGE 310

* FOR LOCATION OF
 HOOPER BRANCH CANAL
 (PIPED), SEE DED. PLAT

FOR COMPLETE ENG DATA SEE
 ORIGINAL DEDICATION PLAT IN
 BOOK 51, PAGE 9 OF RECORDS.

10' UTILITY & DRAINAGE EASEMENTS EACH
 SIDE OF PROPERTY LINES AS INDICATED
 BY DASHED LINES EXCEPT AS OTHERWISE
 SHOWN.

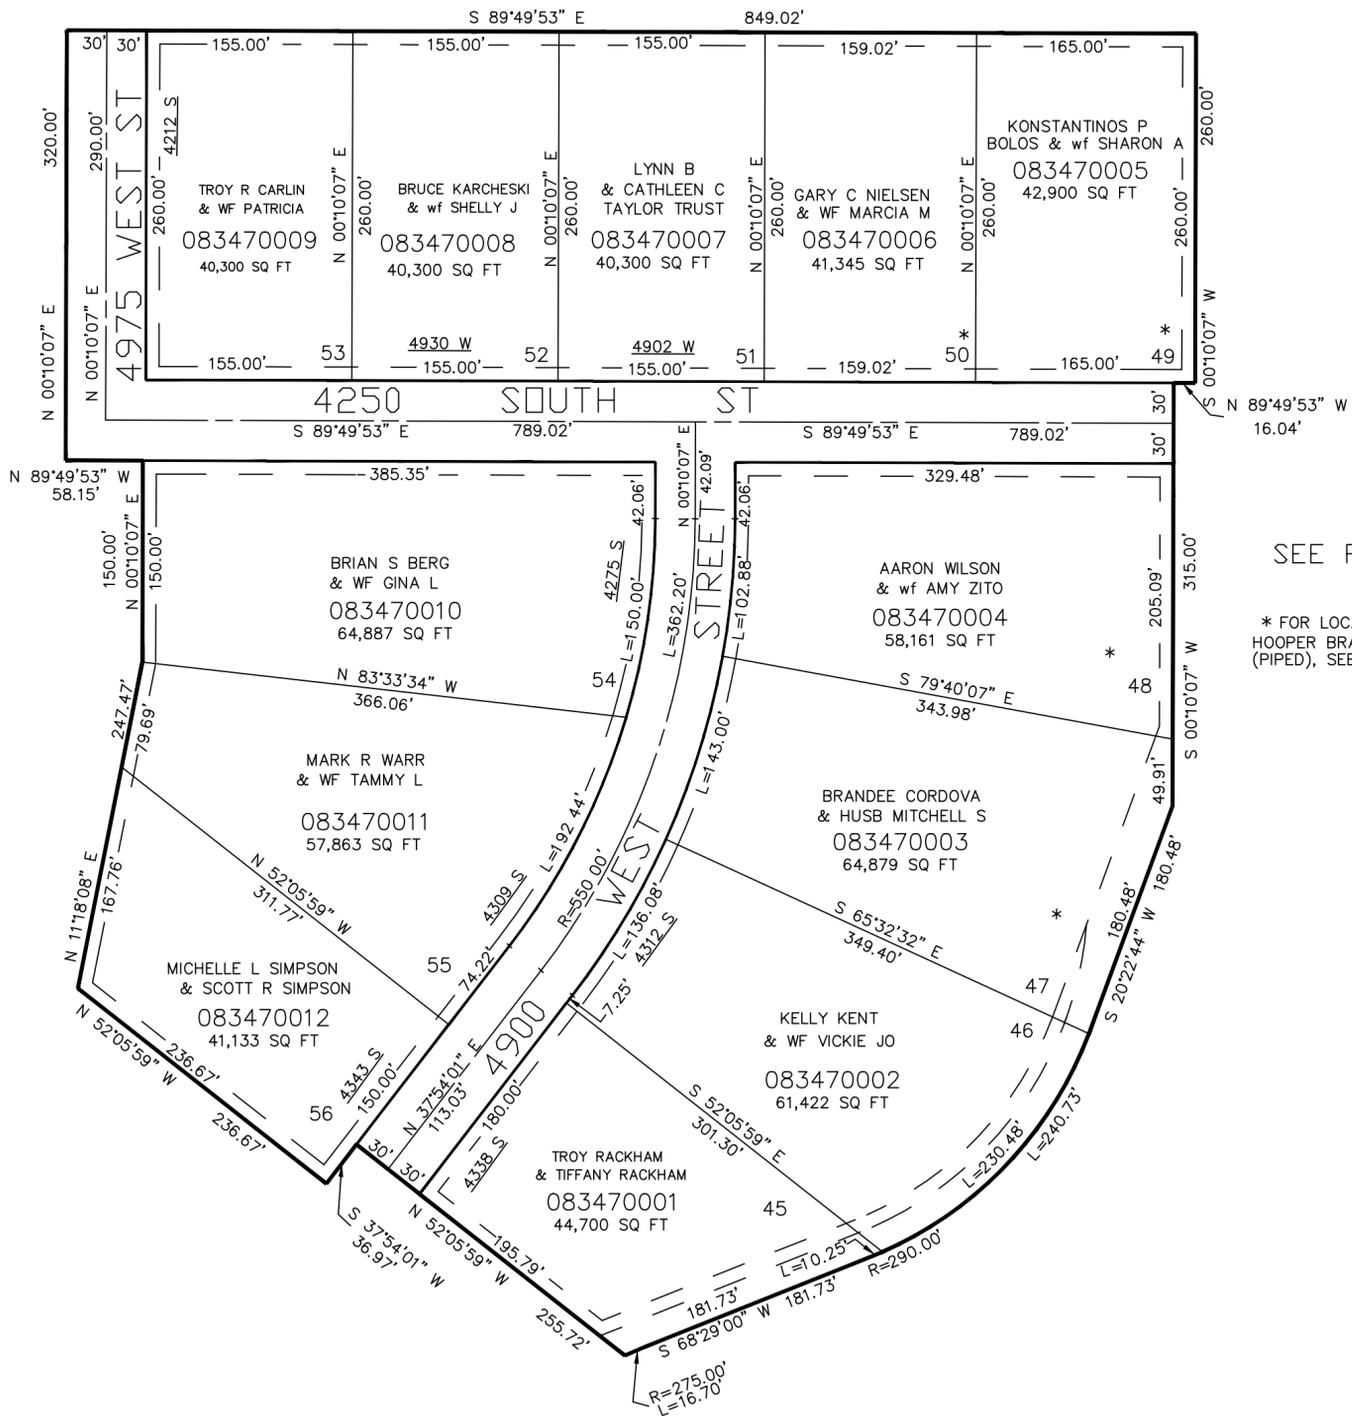

SEE PAGE 325