

PART OF THE N.W.1/4, OF SECTION 5, T.5N., R.2W., S.L.B. & M.
OLIVE BLUFF ESTATES SUBDIVISION


TAXING UNIT: 291

IN WEST HAVEN CITY

SCALE 1" = 100'

SEE PAGE 37-4

SEE
PAGE
37-4

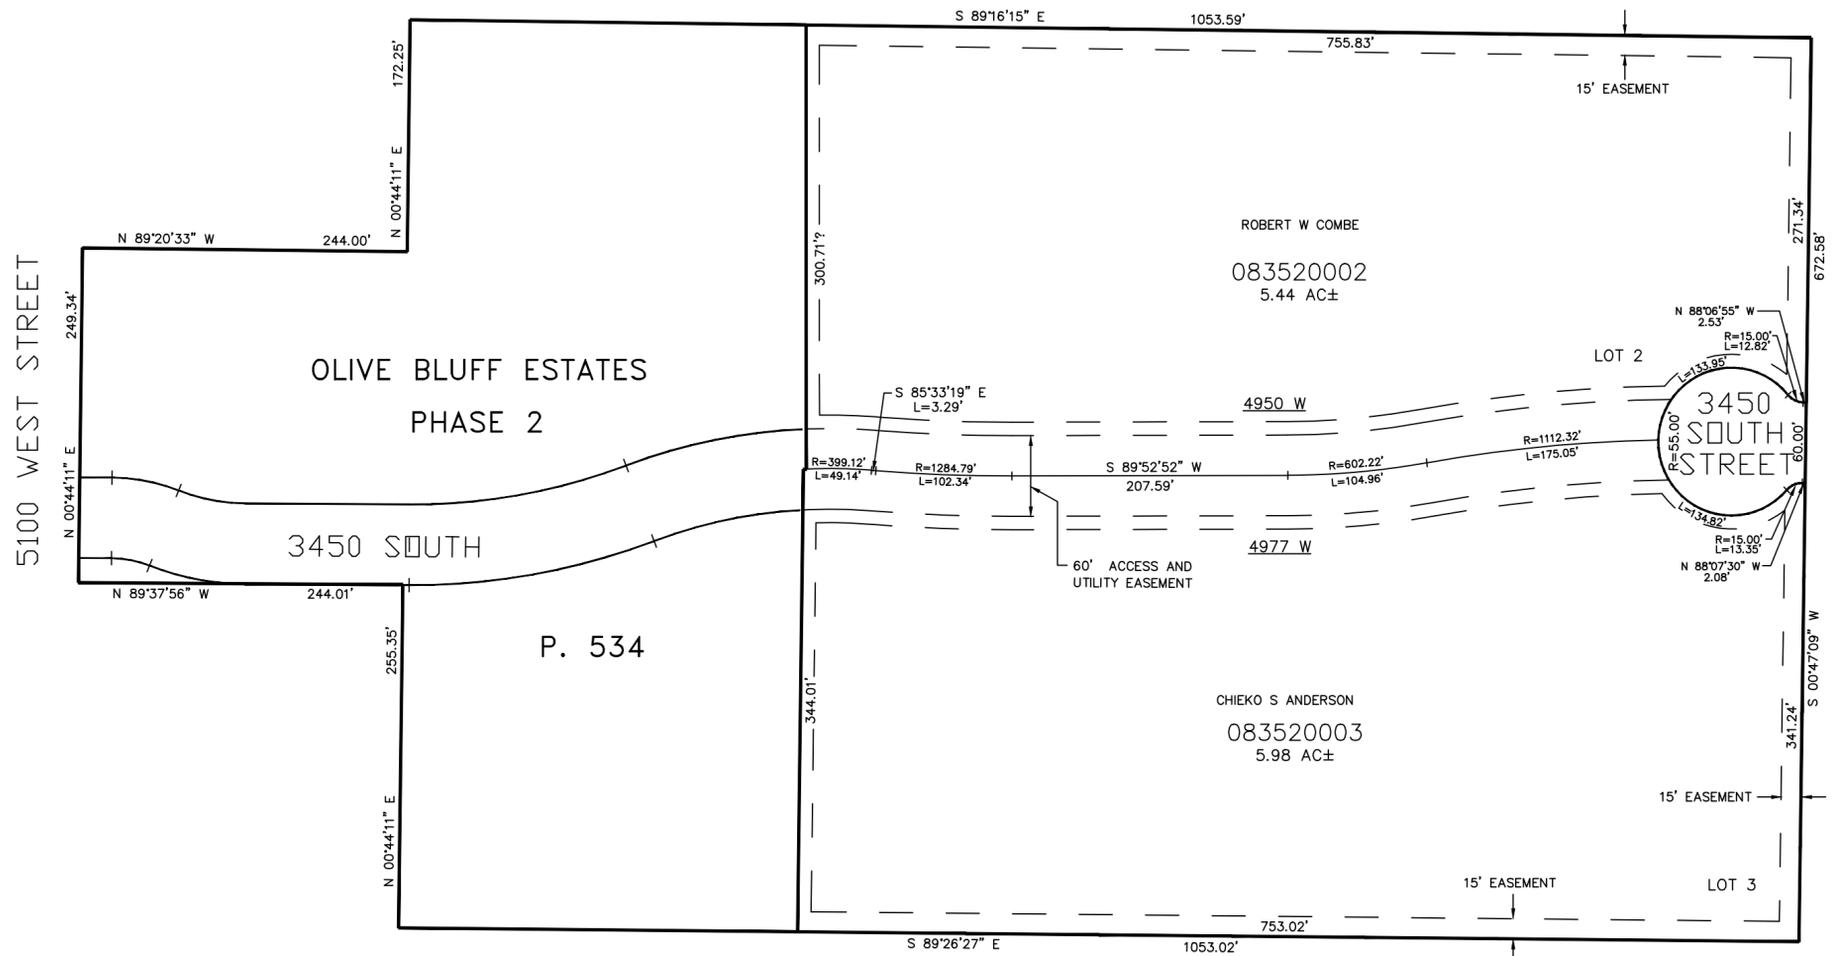

SEE
PAGE
37-4

SEE PAGE 37-4

SEE DEDICATION PLAT FOR 60' ACCESS AND
UTILITY EASEMENT ENGINEERING DATA.

10' UTILITY & DRAINAGE EASEMENTS EACH
SIDE OF PROPERTY LINES AS INDICATED
BY DASHED LINES EXCEPT AS OTHERWISE
SHOWN.

FOR COMPLETE ENG DATA SEE
ORIGINAL DEDICATION PLAT IN
BOOK 51, PAGE 78 OF RECORDS.