


PART OF THE N.W.1/4, OF SECTION 5, T.5N., R.2W., S.L.B. & M.
OLIVE BLUFF ESTATES SUBDIVISION

IN WEST HAVEN CITY

TAXING UNIT: 291

SCALE 1" = 100'

SEE PAGE 37-4

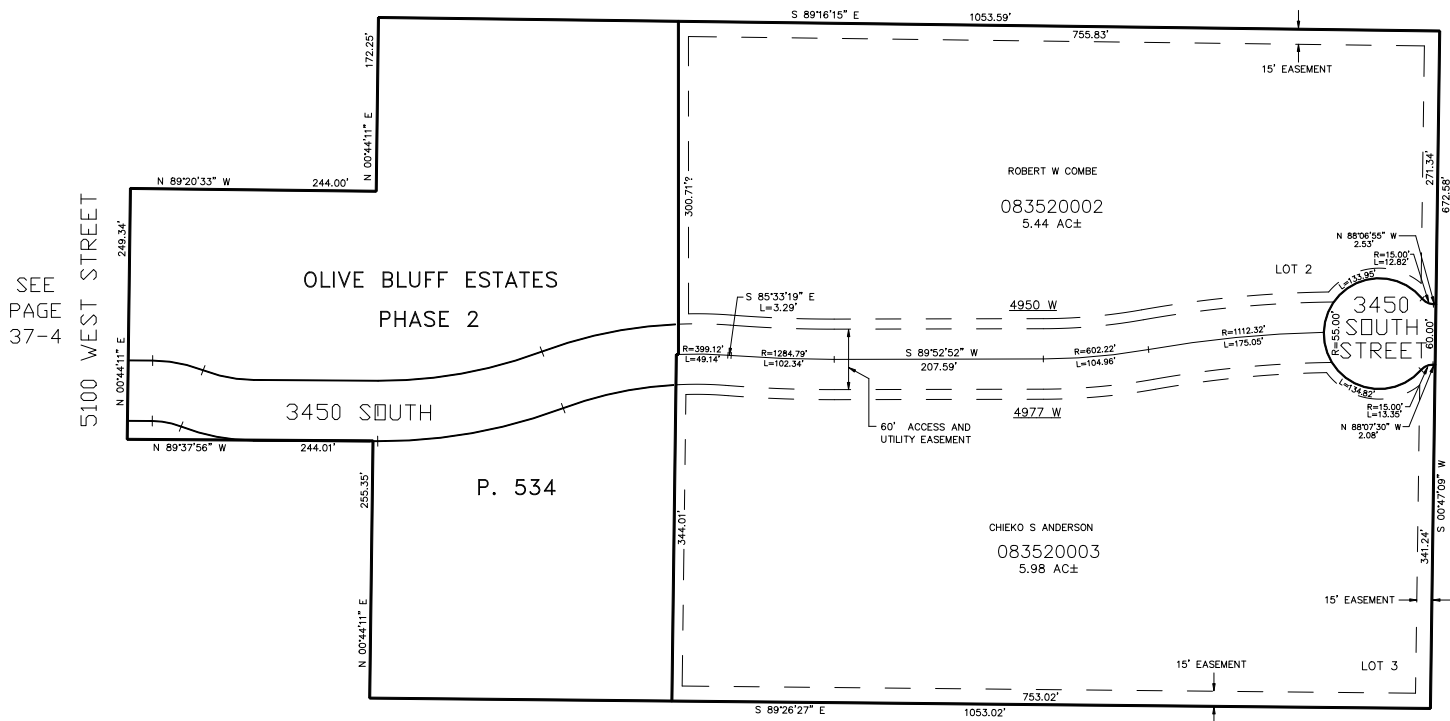

SEE PAGE 37-4

SEE PAGE 37-4

SEE DEDICATION PLAT FOR 60' ACCESS AND UTILITY EASEMENT ENGINEERING DATA.

10' UTILITY & DRAINAGE EASEMENTS EACH SIDE OF PROPERTY LINES AS INDICATED BY DASHED LINES EXCEPT AS OTHERWISE SHOWN.

FOR COMPLETE ENG DATA SEE ORIGINAL DEDICATION PLAT IN BOOK 51, PAGE 78 OF RECORDS.