


PART OF THE N.W.1/4, OF SECTION 5, T.5N., R.2W., S.L.B. & M.
OLIVE BLUFF ESTATES SUBDIVISION

IN WEST HAVEN CITY

TAXING UNIT: 291

SCALE 1" = 100'

SEE PAGE 37-4

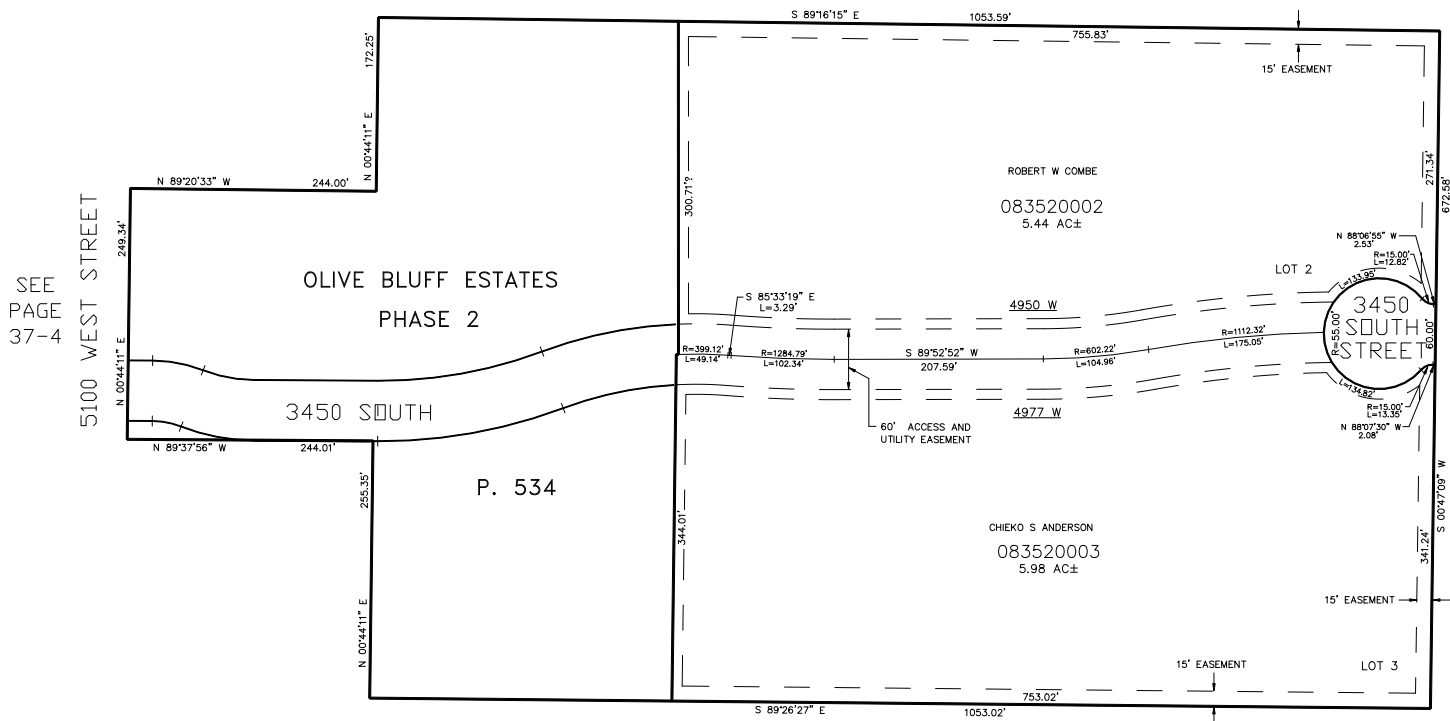

SEE
PAGE
37-4

SEE PAGE 37-4

SEE DEDICATION PLAT FOR 60' ACCESS AND
 UTILITY EASEMENT ENGINEERING DATA.

10' UTILITY & DRAINAGE EASEMENTS EACH
 SIDE OF PROPERTY LINES AS INDICATED
 BY DASHED LINES EXCEPT AS OTHERWISE
 SHOWN.

FOR COMPLETE ENG DATA SEE
 ORIGINAL DEDICATION PLAT IN
 BOOK 51, PAGE 78 OF RECORDS.