


PART OF THE N.W.1/4, OF SECTION 5, T.5N., R.2W., S.L.B. & M.  
**OLIVE BLUFF ESTATES SUBDIVISION**

IN WEST HAVEN CITY

TAXING UNIT: 291

SCALE 1" = 100'

SEE PAGE 37-4

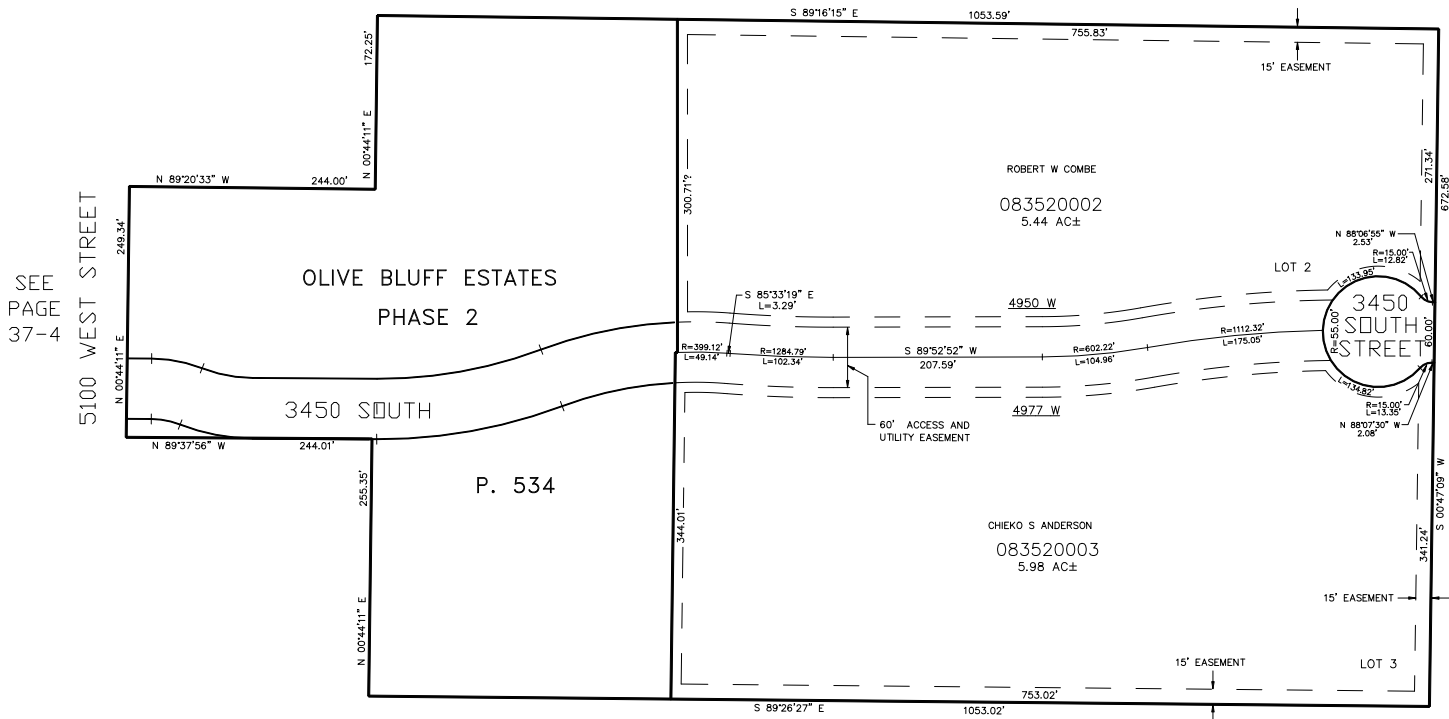

SEE  
PAGE  
37-4

SEE PAGE 37-4

SEE DEDICATION PLAT FOR 60' ACCESS AND  
 UTILITY EASEMENT ENGINEERING DATA.

10' UTILITY & DRAINAGE EASEMENTS EACH  
 SIDE OF PROPERTY LINES AS INDICATED  
 BY DASHED LINES EXCEPT AS OTHERWISE  
 SHOWN.

FOR COMPLETE ENG DATA SEE  
 ORIGINAL DEDICATION PLAT IN  
 BOOK 51, PAGE 78 OF RECORDS.

\*FOR TAX PURPOSES ONLY\*

CRR 03-00