


PART OF THE S.E.1/4, OF SECTION 9, T.5N., R.2W., S.L.B. & M.
PRAIRIE CROSSING SUBDIVISION PH. 1

IN ROY CITY

TAXING UNIT: 41

SCALE 1" = 60'

SEE PAGE 359

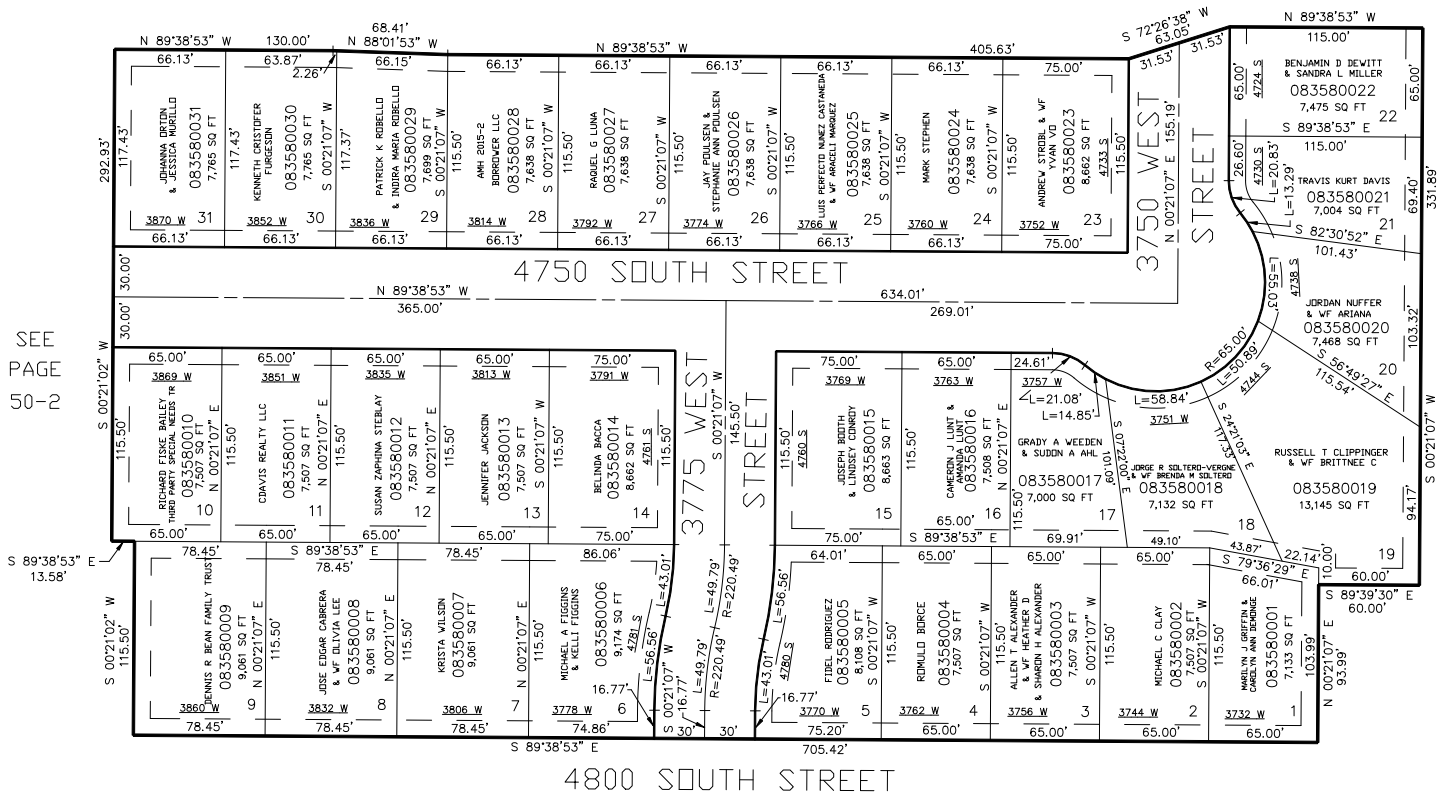

SEE
PAGE
50-2

SEE
PAGE
50-2

SEE PAGE 50-2

FOR COMPLETE ENG DATA SEE
 ORIGINAL DEDICATION PLAT IN
 BOOK 52, PAGE 20 OF RECORDS.

10' UTILITY & DRAINAGE EASEMENTS EACH
 SIDE OF PROPERTY LINES AS INDICATED
 BY DASHED LINES EXCEPT AS OTHERWISE
 SHOWN.

FOR TAX PURPOSES ONLY

CRR 05-00