

PART OF THE SE 1/4, OF SECTION 10, T.5N., R.2W., S.L.B. & M.
MASAMI ESTATES SUBDIVISION PHASE 3


IN ROY CITY

TAXING UNIT: 41

SCALE 1" = 50'

SEE PAGE 51-2

4600 SOUTH STREET

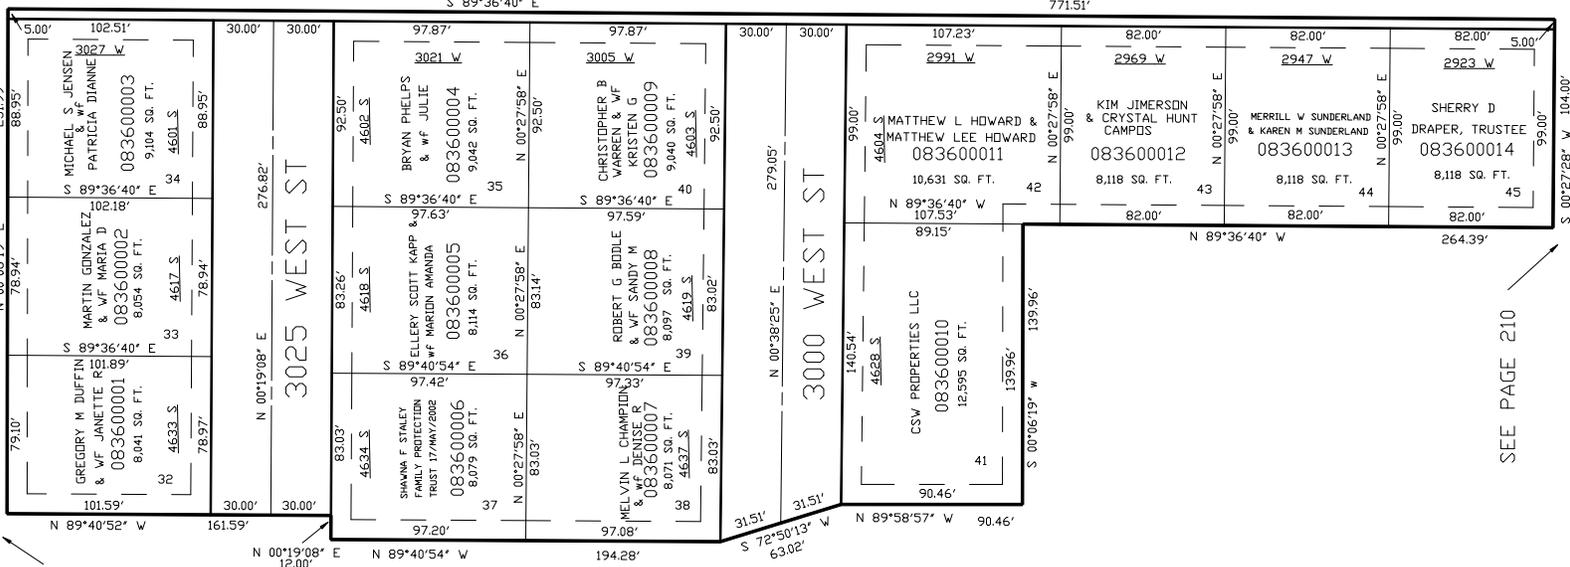

SEE PAGE 51-2

SEE PAGE 309

SEE PAGE 323

SEE PAGE 210

FOR COMPLETE ENG DATA SEE ORIGINAL DEDICATION PLAT IN BOOK 52, PAGE 42 OF RECORDS.

10' UTILITY & DRAINAGE EASEMENTS EACH SIDE OF PROPERTY LINES AS INDICATED BY DASHED LINES EXCEPT AS OTHERWISE SHOWN.