

PART OF THE SE 1/4, OF SECTION 10, T.5N., R.2W., S.L.B. & M.
MASAMI ESTATES SUBDIVISION PHASE 3

IN ROY CITY

TAXING UNIT: 41


SCALE 1" = 50'

SEE PAGE 51-2

4600 SOUTH STREET

S 89°36'40" E

771.51'

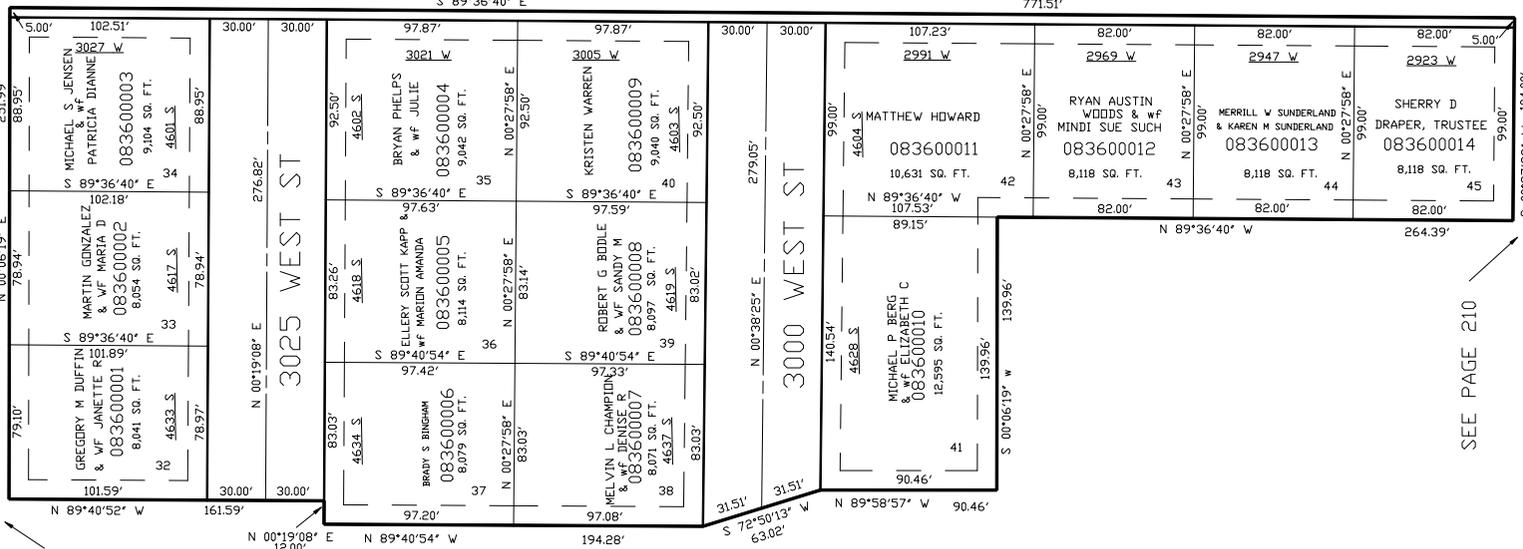

SEE PAGE 51-2

SEE PAGE 309

SEE PAGE 323

SEE PAGE 210

10' UTILITY & DRAINAGE EASEMENTS EACH SIDE OF PROPERTY LINES AS INDICATED BY DASHED LINES EXCEPT AS OTHERWISE SHOWN.

FOR COMPLETE ENG DATA SEE ORIGINAL DEDICATION PLAT IN BOOK 52, PAGE 42 OF RECORDS.