

PART OF THE SE 1/4, OF SECTION 10, T.5N., R.2W., S.L.B. & M.
MASAMI ESTATES SUBDIVISION PHASE 3

360


IN ROY CITY

TAXING UNIT: 41

SCALE 1" = 50'

SEE PAGE 51-2

4600 SOUTH STREET

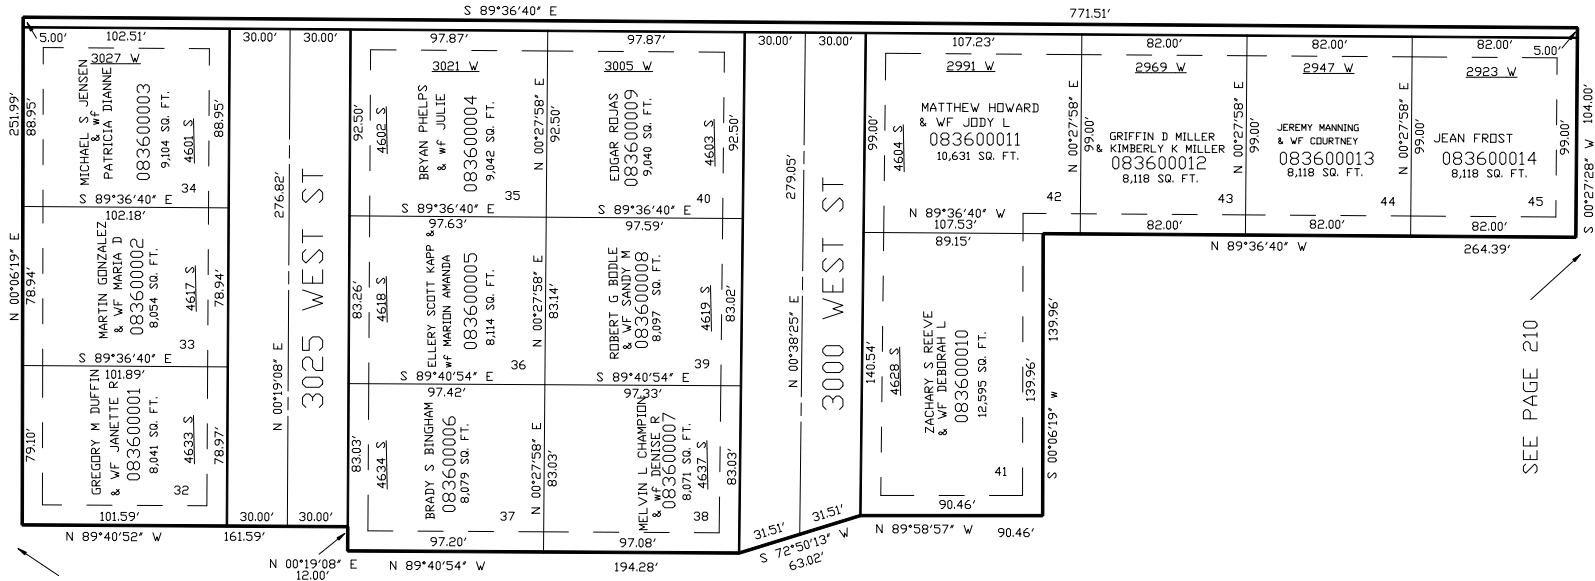

SEE PAGE 309

SEE PAGE 323

10' UTILITY & DRAINAGE EASEMENTS EACH
 SIDE OF PROPERTY LINES AS INDICATED
 BY DASHED LINES EXCEPT AS OTHERWISE
 SHOWN.

FOR COMPLETE ENG DATA SEE
 ORIGINAL DEDICATION PLAT IN
 BOOK 52, PAGE 42 OF RECORDS.

FOR TAX PURPOSES ONLY

LLF 7 -00