


PART OF THE N.E.1/4, OF SECTION 9, T.5N., R.2W., S.L.B. & M.
ROCKY MOUNTAIN MEADOWS SUBDIVISION PHASE EIGHT

IN WEST HAVEN CITY

TAXING UNIT: 324

SCALE 1" = 80'

SEE PAGE 50-1

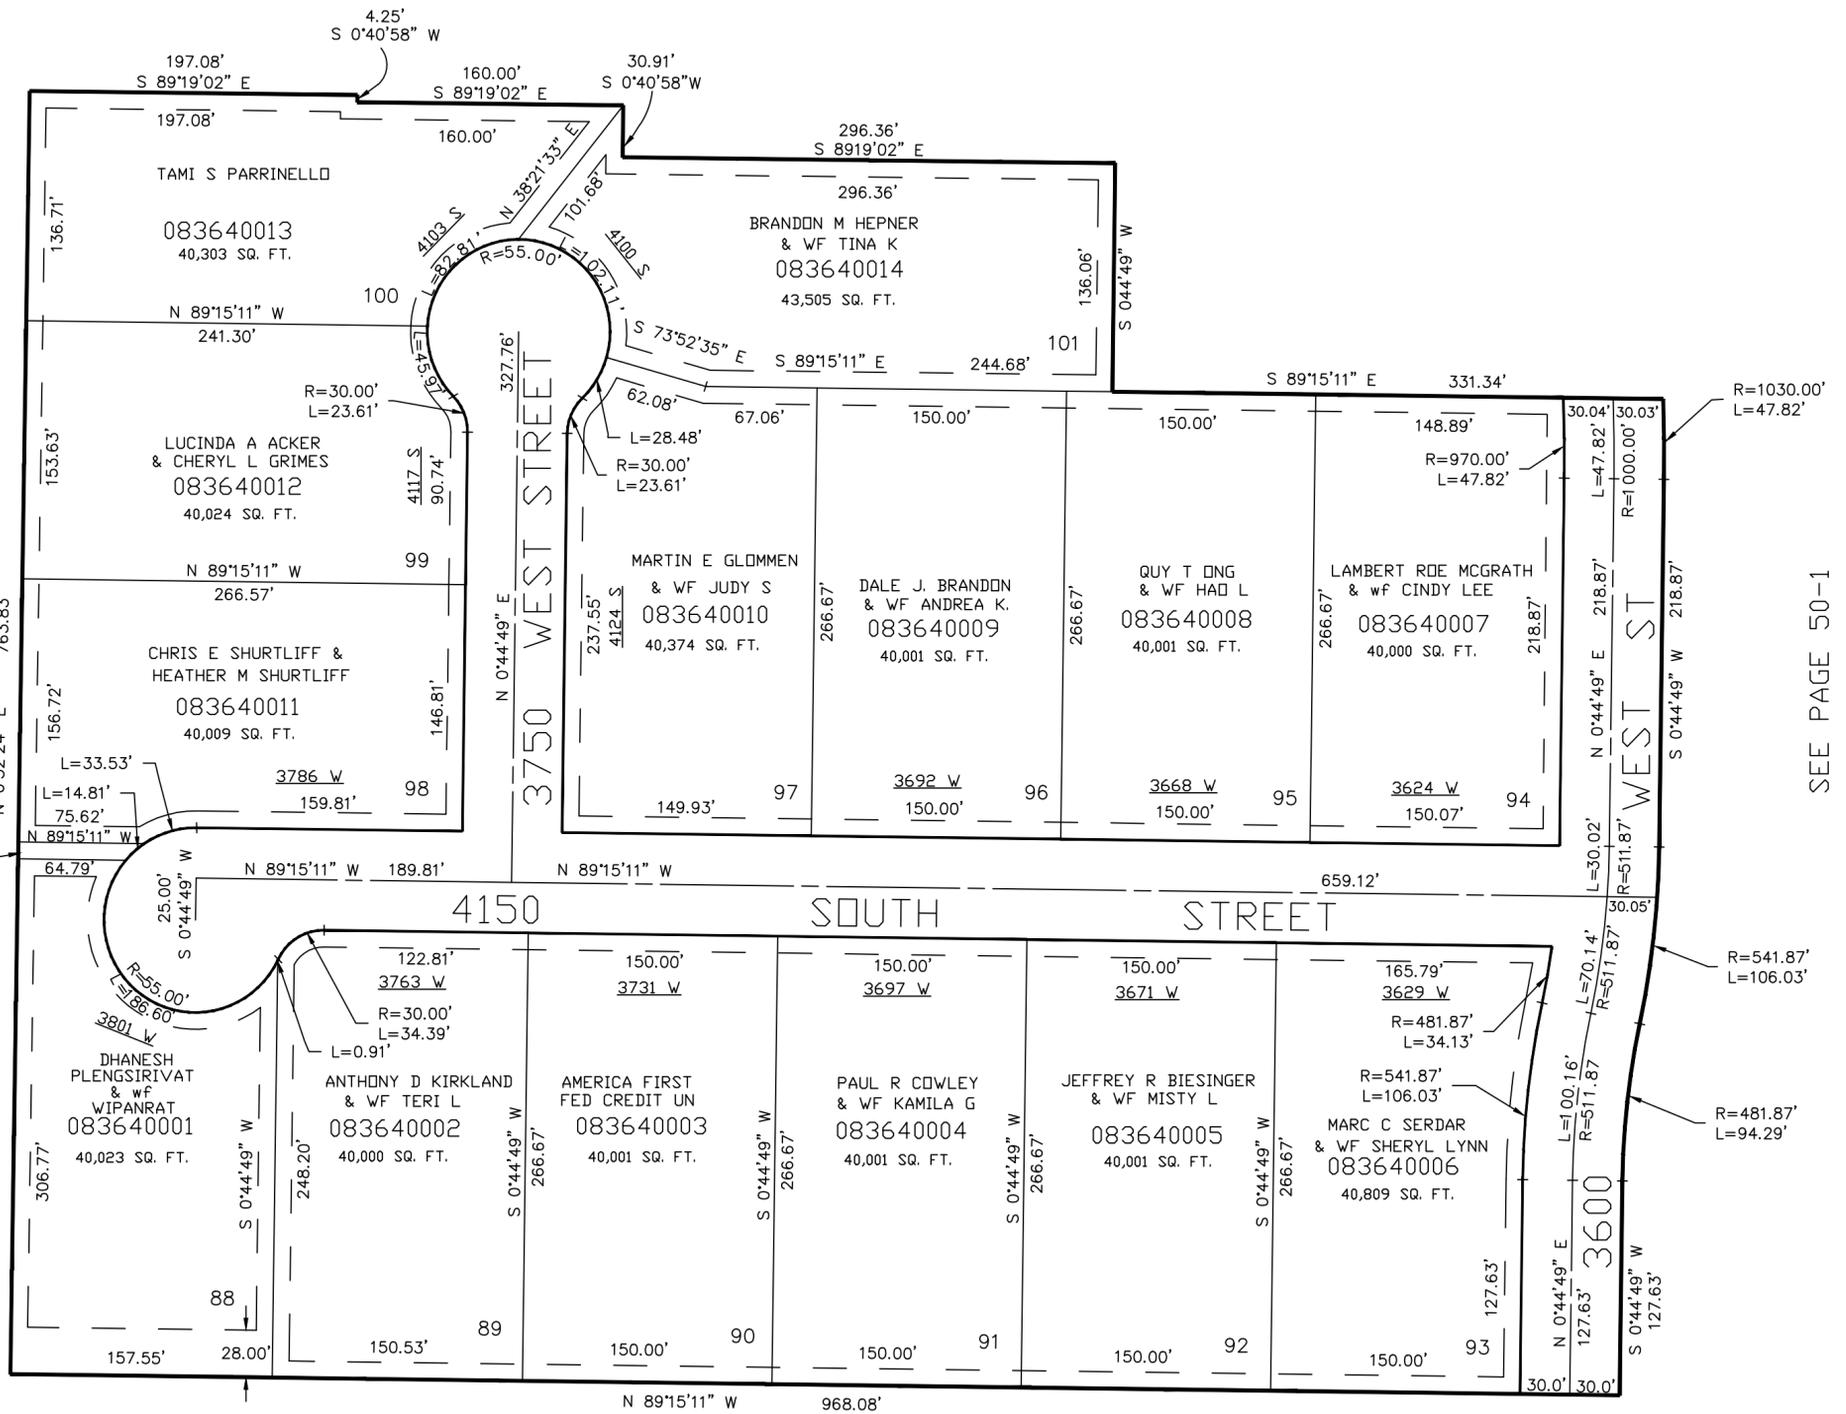

SEE PAGE 50-1

SEE PAGE 50-1

SEE PAGE 50-1

FOR COMPLETE ENG DATA SEE ORIGINAL DEDICATION PLAT IN BOOK 52, PAGE 62 OF RECORDS.

10' UTILITY & DRAINAGE EASEMENTS EACH SIDE OF PROPERTY LINES AS INDICATED BY DASHED LINES EXCEPT AS OTHERWISE SHOWN.