


PART OF THE N.W. 1/4, OF SECTION 6, T.5N., R.2W., S.L.B. & M.  
**STODDARD AND FINSTER SUBDIVISION**

IN HOOPER CITY  
 SCALE 1" = 80'

TAXING UNIT: 30,397,454

SEE PAGE 39

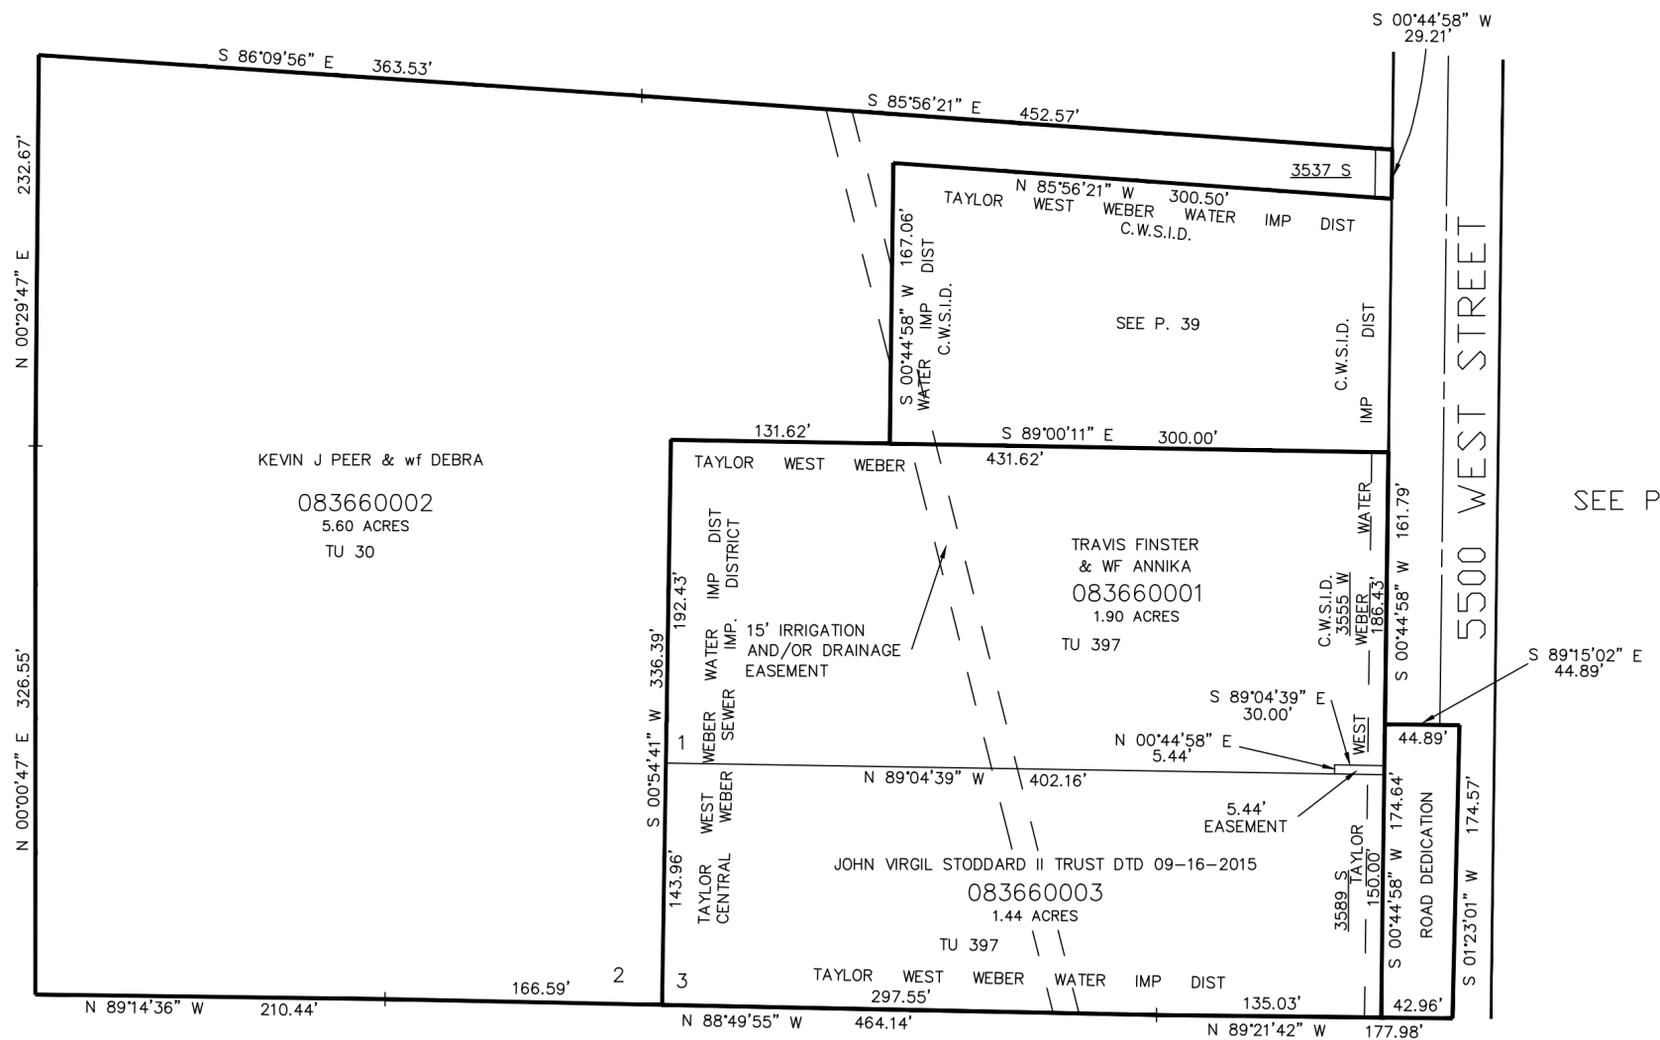

SEE PAGE 39

SEE PAGE 39

SEE PAGE 39

10' UTILITY & DRAINAGE EASEMENTS EACH  
 SIDE OF PROPERTY LINES AS INDICATED  
 BY DASHED LINES EXCEPT AS OTHERWISE  
 SHOWN.

FOR COMPLETE ENG DATA SEE  
 ORIGINAL DEDICATION PLAT IN  
 BOOK 52, PAGE 88 OF RECORDS.