

PART OF THE SW.1/4, OF SECTION 9, T.5N., R.2W., S.L.B. & M.
HAMBLIN PLACE SUBDIVISION PHASE-1

IN ROY CITY

TAXING UNIT: 41


* SEE AT LEFT

SCALE 1" = 60'

SEE PAGE 351


SEE PAGE 283

32.10'
S 89°31'54" E

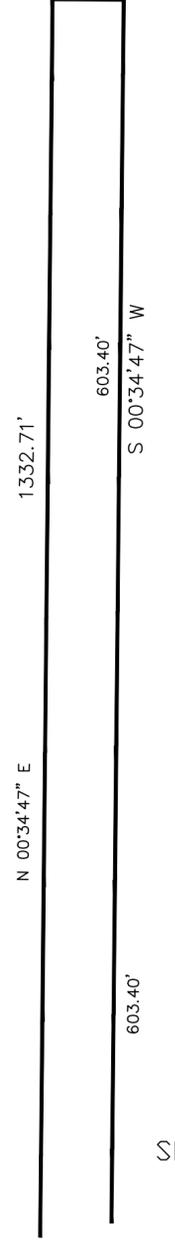

* SEE AT RIGHT

SEE PAGE 321

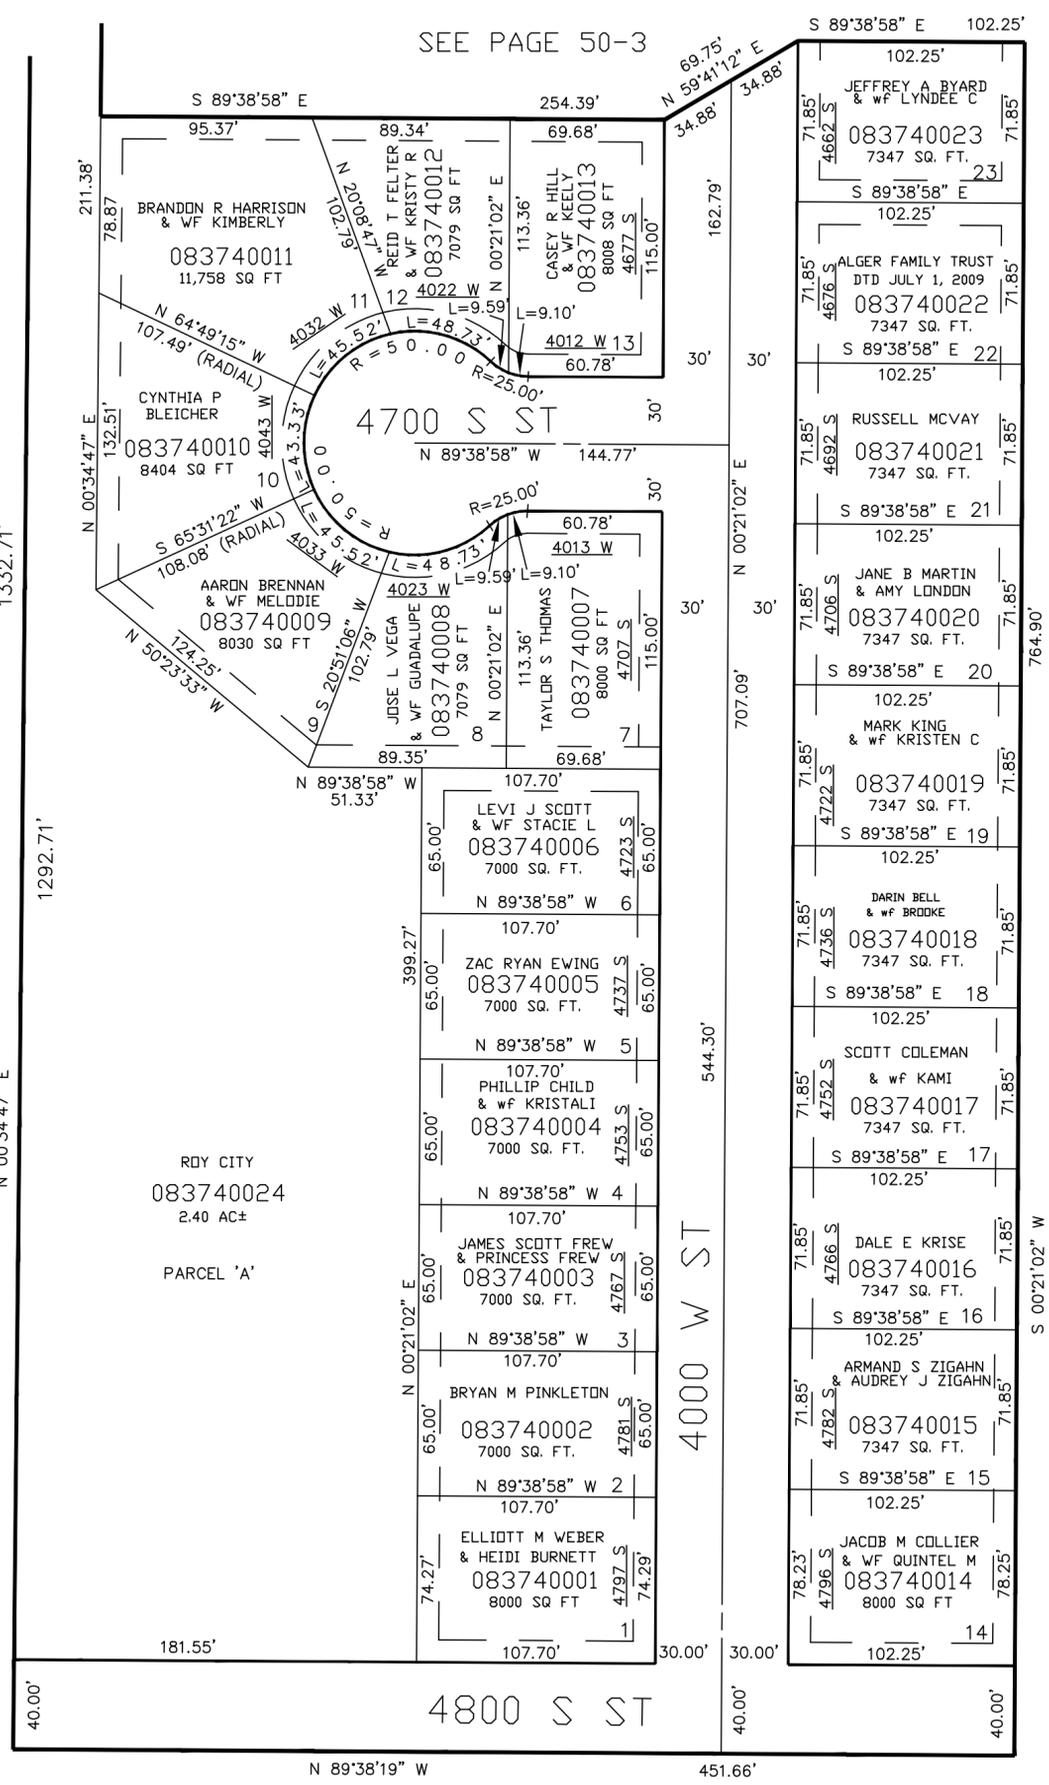

SEE PAGE 50-3

FOR COMPLETE ENG DATA SEE ORIGINAL DEDICATION PLAT IN BOOK 54, PAGE 24 OF RECORDS.

10' UTILITY & DRAINAGE EASEMENTS EACH SIDE OF PROPERTY LINES AS INDICATED BY DASHED LINES EXCEPT AS OTHERWISE SHOWN.