


PART OF THE SE.1\4, OF SECTION 7, T.5N., R.2W., S.L.B. & M.
HORSESHOE RANCH SUBDIVISION

IN HOOPER CITY
 SCALE 1" = 100'

TAXING UNIT: 31

SEE PAGE 43

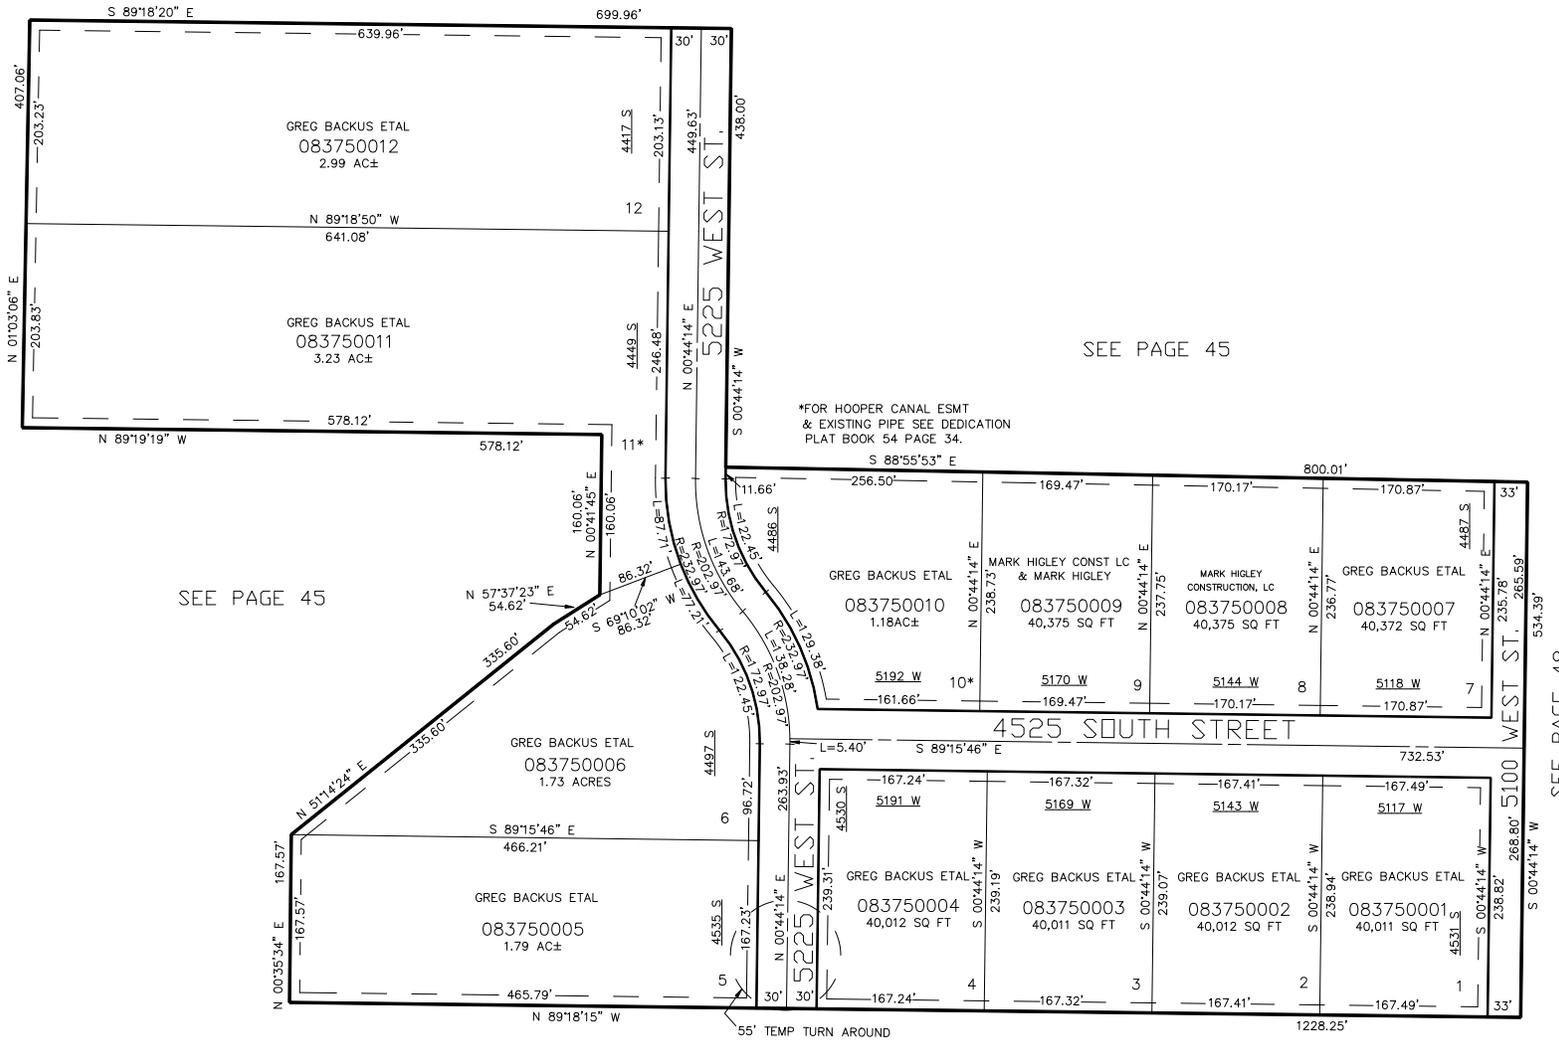

SEE PAGE 45

SEE PAGE 45

*FOR HOOPER CANAL ESMT
 & EXISTING PIPE SEE DEDICATION
 PLAT BOOK 54 PAGE 34.

SEE PAGE 45

10' UTILITY & DRAINAGE EASEMENTS EACH
 SIDE OF PROPERTY LINES AS INDICATED
 BY DASHED LINES EXCEPT AS OTHERWISE
 SHOWN.

FOR COMPLETE ENG DATA SEE
 ORIGINAL DEDICATION PLAT IN
 BOOK 54 PAGE 34 OF RECORDS.