

PART OF THE NE 1/4, OF SECTION 2, T.5N., R.2W., S.L.B. & M.
BINGHAM INDUSTRIAL PARK PH 3


IN ROY CITY

TAXING UNIT: 40, 243

SCALE 1" = 50'

SEE PAGE 263

SEE PAGE 6

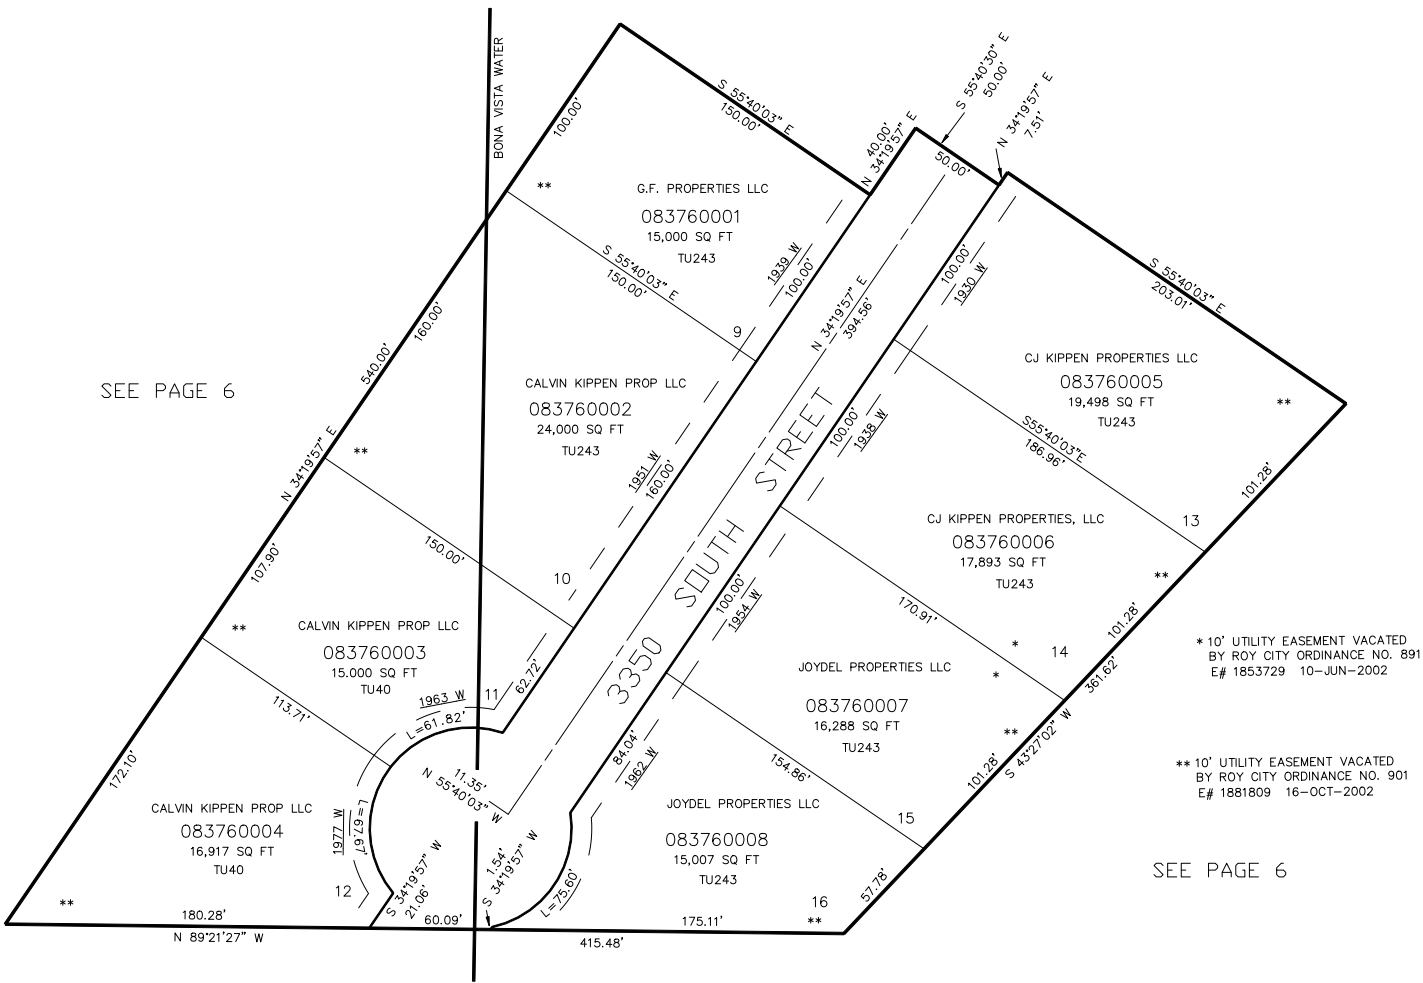

* 10' UTILITY EASEMENT VACATED
BY ROY CITY ORDINANCE NO. 891
E# 1853729 10-JUN-2002

** 10' UTILITY EASEMENT VACATED
BY ROY CITY ORDINANCE NO. 901
E# 1881809 16-OCT-2002

SEE PAGE 6

SEE PAGE 6

10' UTILITY & DRAINAGE EASEMENTS EACH
SIDE OF PROPERTY LINES AS INDICATED
BY DASHED LINES EXCEPT AS OTHERWISE
SHOWN.

FOR COMPLETE ENG DATA SEE
ORIGINAL DEDICATION PLAT IN
BOOK 54 PAGE 71 OF RECORDS.