

PART OF THE N.W. 1/4, OF SECTION 13, T.5N., R.2W., S.L.B. & M.
SILVER CREEK CENTER DEVELOPMENT AMENDED


377

IN ROY CITY
 SCALE 1" = 50'

TAXING UNIT: 41

SEE PAGE 104

SEE PAGE 104

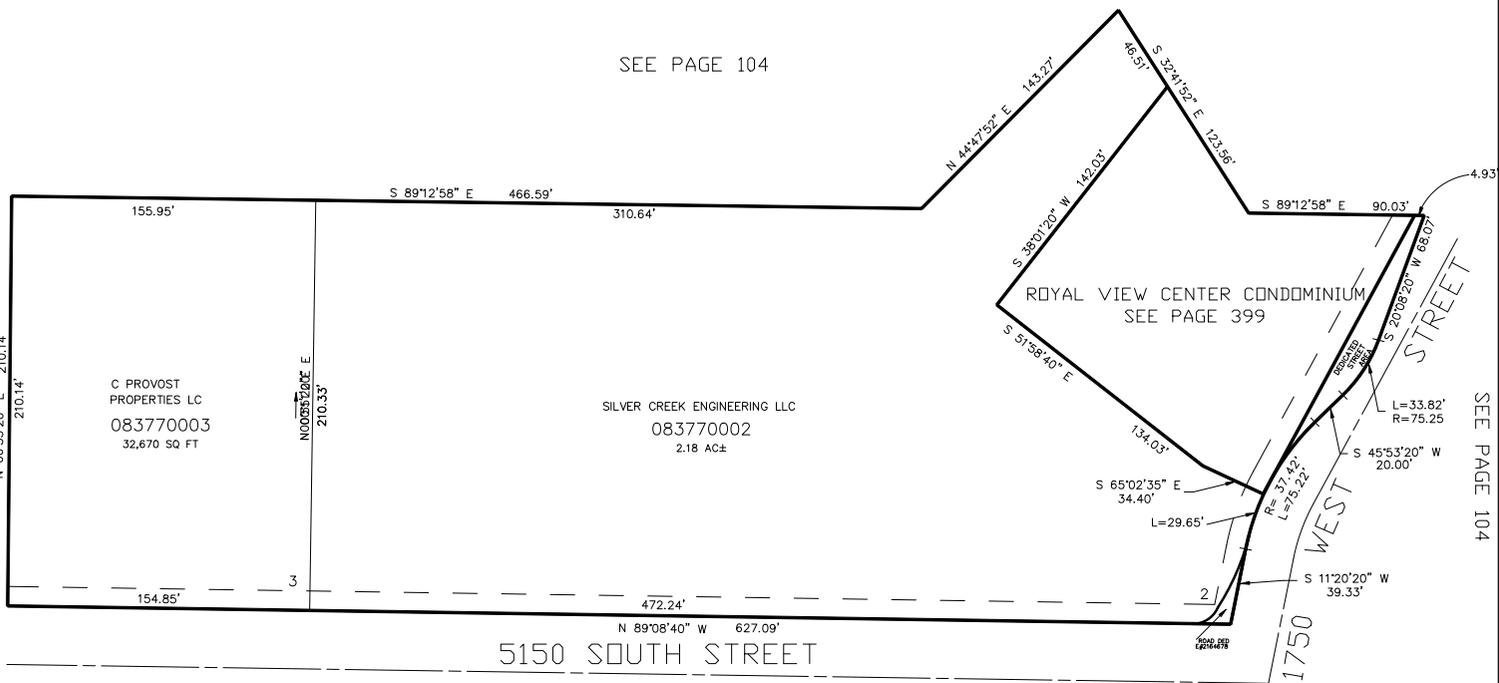

SEE PAGE 104

SEE PAGE 104

* FOR EASEMENT INFORMATION
 SEE ORIGINAL DEDICATION PLAT

FOR COMPLETE ENG DATA SEE
 ORIGINAL DEDICATION PLAT IN
 BOOK 54, PAGE 86 OF RECORDS.

10' UTILITY & DRAINAGE EASEMENTS EACH
 SIDE OF PROPERTY LINES AS INDICATED
 BY DASHED LINES EXCEPT AS OTHERWISE
 SHOWN.