


PART OF THE S 1/2, OF SECTION 9, T.5N., R.2W., S.L.B. & M.
BARLOW SUBDIVISION PH 1

IN WEST HAVEN CITY

TAXING UNIT: 324

SCALE 1" = 60'

SEE PAGE 50

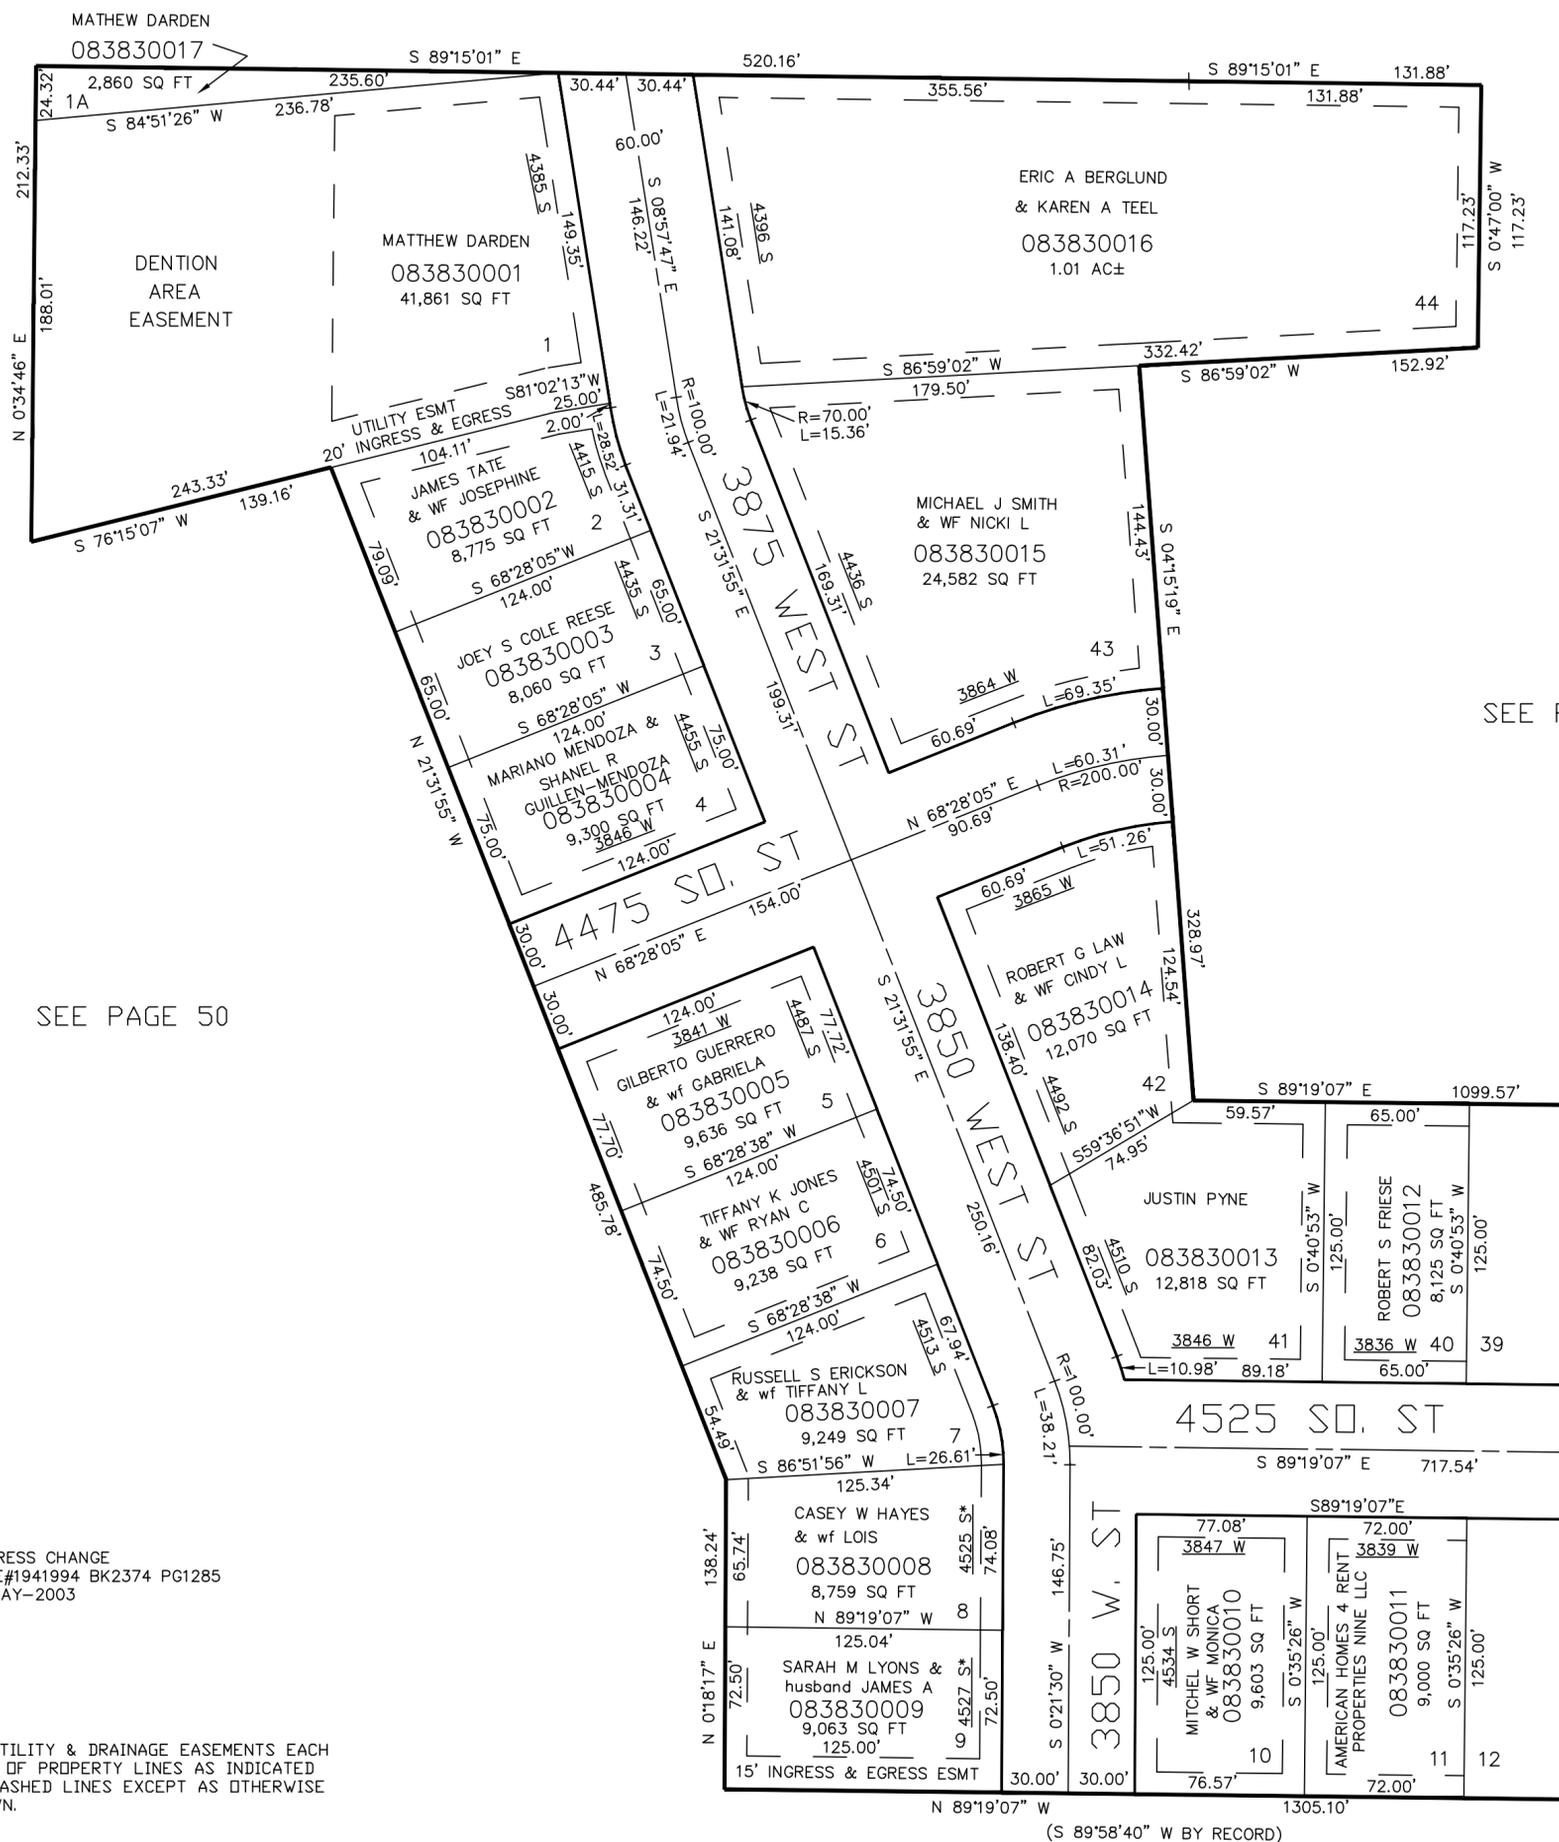

SEE PAGE 50

SEE PAGE 50

SEE PAGE 384

*ADDRESS CHANGE
 SEE E#1941994 BK2374 PG1285
 28-MAY-2003

10' UTILITY & DRAINAGE EASEMENTS EACH
 SIDE OF PROPERTY LINES AS INDICATED
 BY DASHED LINES EXCEPT AS OTHERWISE
 SHOWN.

FOR COMPLETE ENG DATA SEE
 ORIGINAL DEDICATION PLAT IN
 BOOK 55, PAGE 51 OF RECORDS.

SEE PAGE 50