

PART OF THE SE.1/4, OF SECTION 4, T.5N., R.2W., S.L.B. & M.
COUNTRY HAVEN SUBDIVISION NO 2

IN WEST HAVEN CITY
SCALE 1" = 100'


TAXING UNIT: 324

SEE PAGE 389

SEE PAGE 215

SEE PAGE 36

COUNTRY HAVEN SUB NO.2
PARTIAL AMENDMENT
AMENDING LOTS 17 THROUGH 24
SEE PG 400

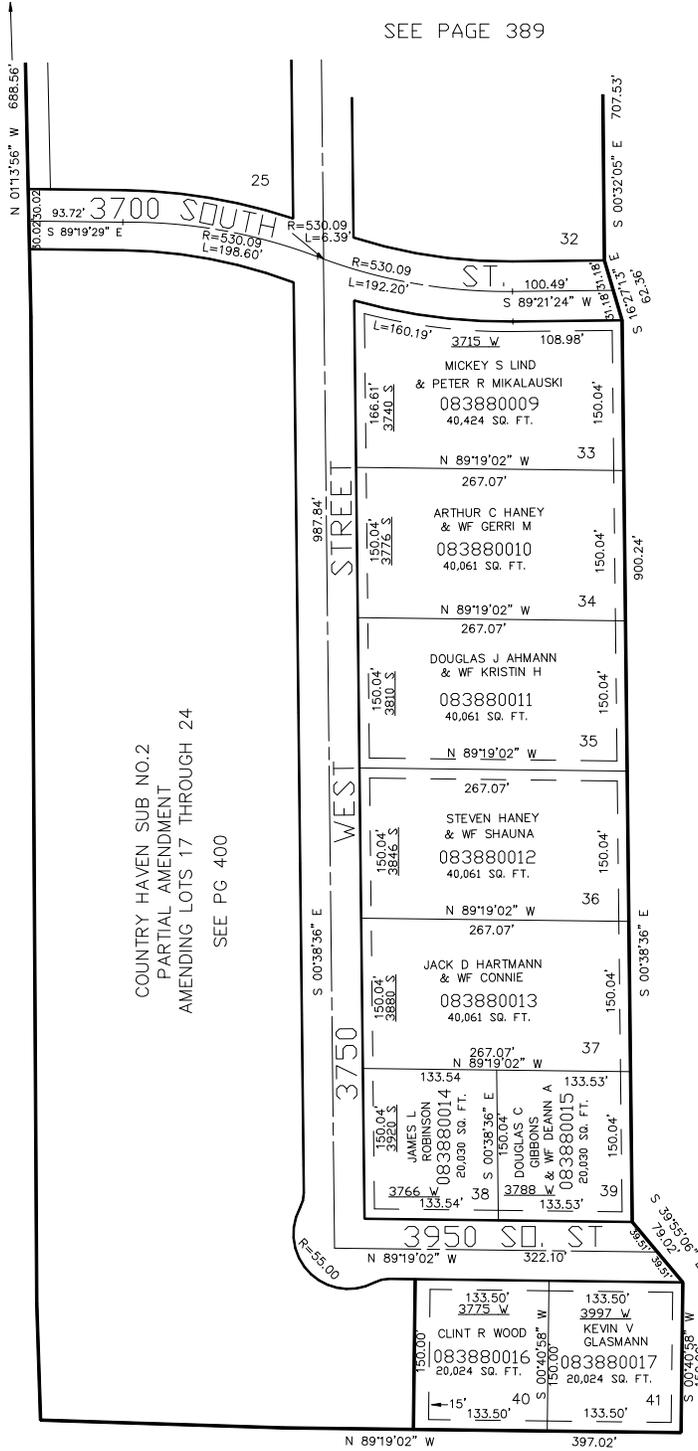

10' UTILITY & DRAINAGE EASEMENTS EACH
SIDE OF PROPERTY LINES AS INDICATED
BY DASHED LINES EXCEPT AS OTHERWISE
SHOWN.

FOR COMPLETE ENG DATA SEE
ORIGINAL DEDICATION PLAT IN
BOOK 55, PAGE 79 OF RECORDS.

SEE PAGE 36