

PART OF THE SE.1/4, OF SECTION 4, T.5N., R.2W., S.L.B. & M.  
COUNTRY HAVEN SUBDIVISION NO 2

IN WEST HAVEN CITY  
SCALE 1" = 100'


TAXING UNIT: 324

SEE PAGE 389

SEE PAGE 215

SEE PAGE 36

COUNTRY HAVEN SUB NO.2  
PARTIAL AMENDMENT  
AMENDING LOTS 17 THROUGH 24  
SEE PG 400

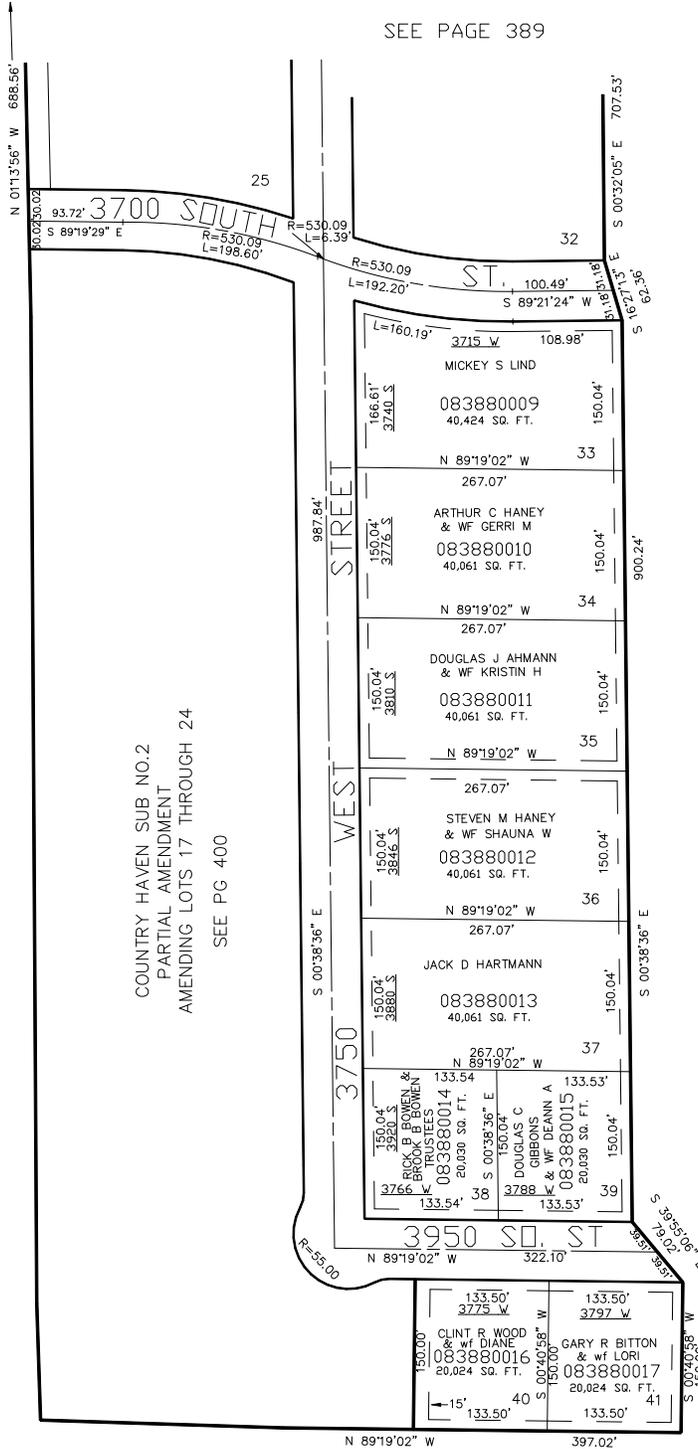

10' UTILITY & DRAINAGE EASEMENTS EACH  
SIDE OF PROPERTY LINES AS INDICATED  
BY DASHED LINES EXCEPT AS OTHERWISE  
SHOWN.

FOR COMPLETE ENG DATA SEE  
ORIGINAL DEDICATION PLAT IN  
BOOK 55, PAGE 79 OF RECORDS.

SEE PAGE 36