

PART OF THE SE.1/4, OF SECTION 4, T.5N., R.2W., S.L.B. & M.
COUNTRY HAVEN SUBDIVISION NO 2

IN WEST HAVEN CITY

TAXING UNIT: 324


SCALE 1" = 100'

SEE PAGE 389

SEE PAGE 215

SEE PAGE 36

COUNTRY HAVEN SUB NO.2
 PARTIAL AMENDMENT
 AMENDING LOTS 17 THROUGH 24
 SEE PG 400

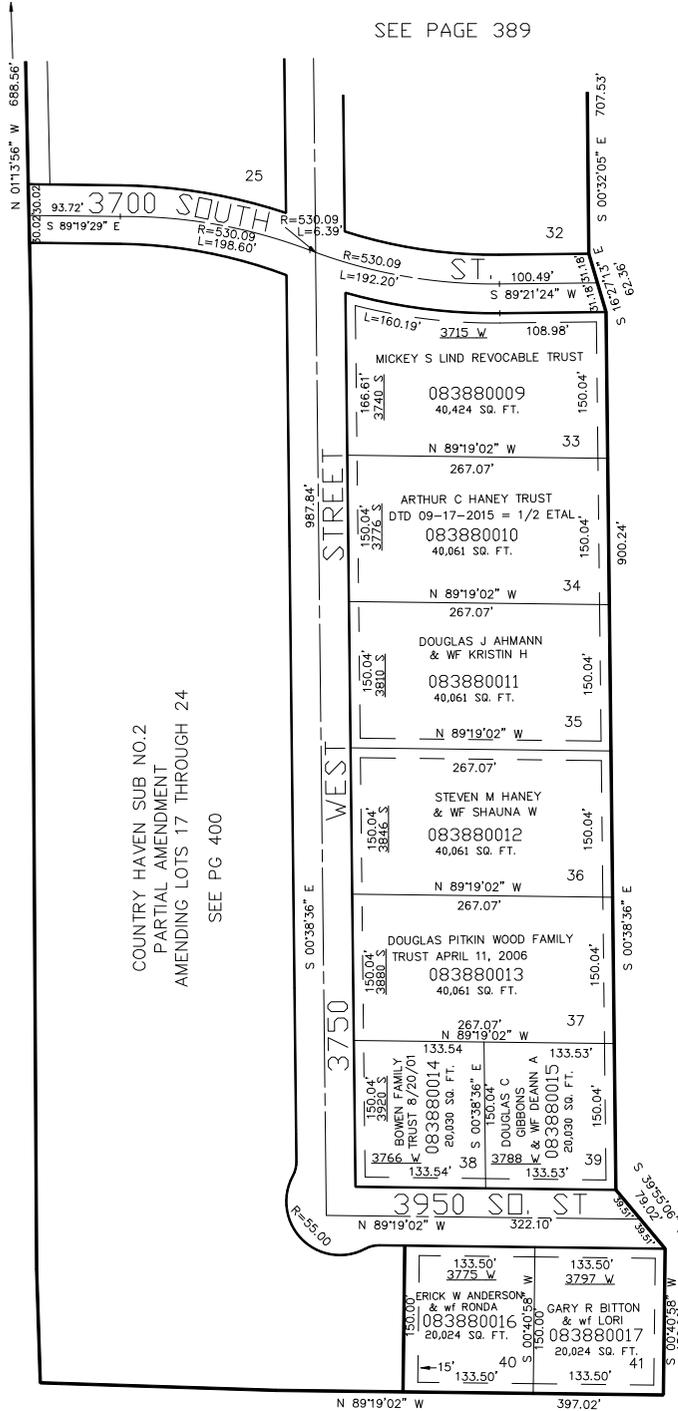

10' UTILITY & DRAINAGE EASEMENTS EACH SIDE OF PROPERTY LINES AS INDICATED BY DASHED LINES EXCEPT AS OTHERWISE SHOWN.

FOR COMPLETE ENG DATA SEE ORIGINAL DEDICATION PLAT IN BOOK 55, PAGE 79 OF RECORDS.