

PART OF THE SE.1/4, OF SECTION 4, T.5N., R.2W., S.L.B. & M.
COUNTRY HAVEN SUBDIVISION NO 2

IN WEST HAVEN CITY

SCALE 1" = 100'

TAXING UNIT: 324

SEE PAGE 389


SEE PAGE 215

SEE PAGE 36

COUNTRY HAVEN SUB NO.2
 PARTIAL AMENDMENT
 AMENDING LOTS 17 THROUGH 24
 SEE PG 400

10' UTILITY & DRAINAGE EASEMENTS EACH
 SIDE OF PROPERTY LINES AS INDICATED
 BY DASHED LINES EXCEPT AS OTHERWISE
 SHOWN.

FOR COMPLETE ENG DATA SEE
 ORIGINAL DEDICATION PLAT IN
 BOOK 55, PAGE 79 OF RECORDS.

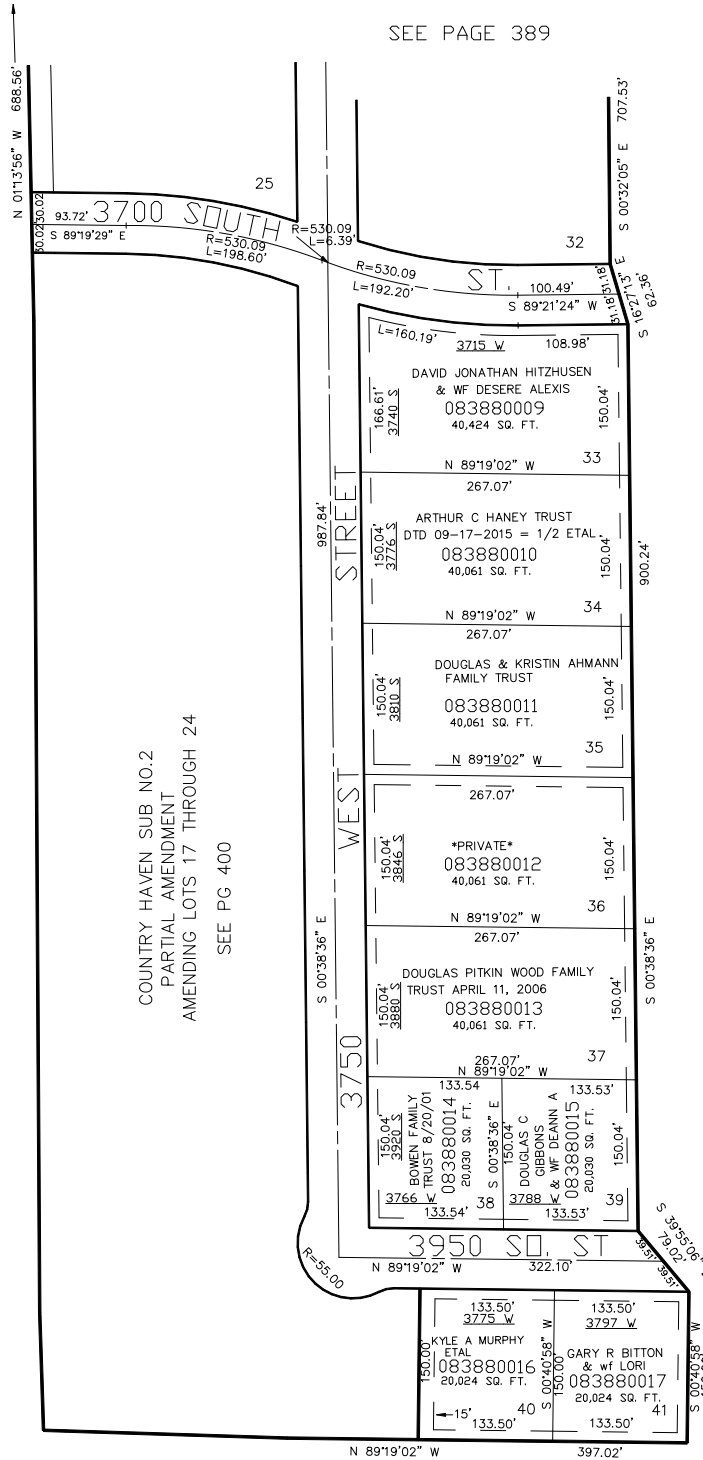

SEE PAGE 36

FOR TAX PURPOSES ONLY