

PART OF THE SW.1/4, OF SECTION 13, T.5N., R.2W., S.L.B. & M.
FREWAY PARK SUBDIVISION AMENDED


TAXING UNIT: 158

IN RIVERDALE CITY
 SCALE 1" = 100'

SEE PAGE 391

SEE PAGE 112

SEE PAGE 112

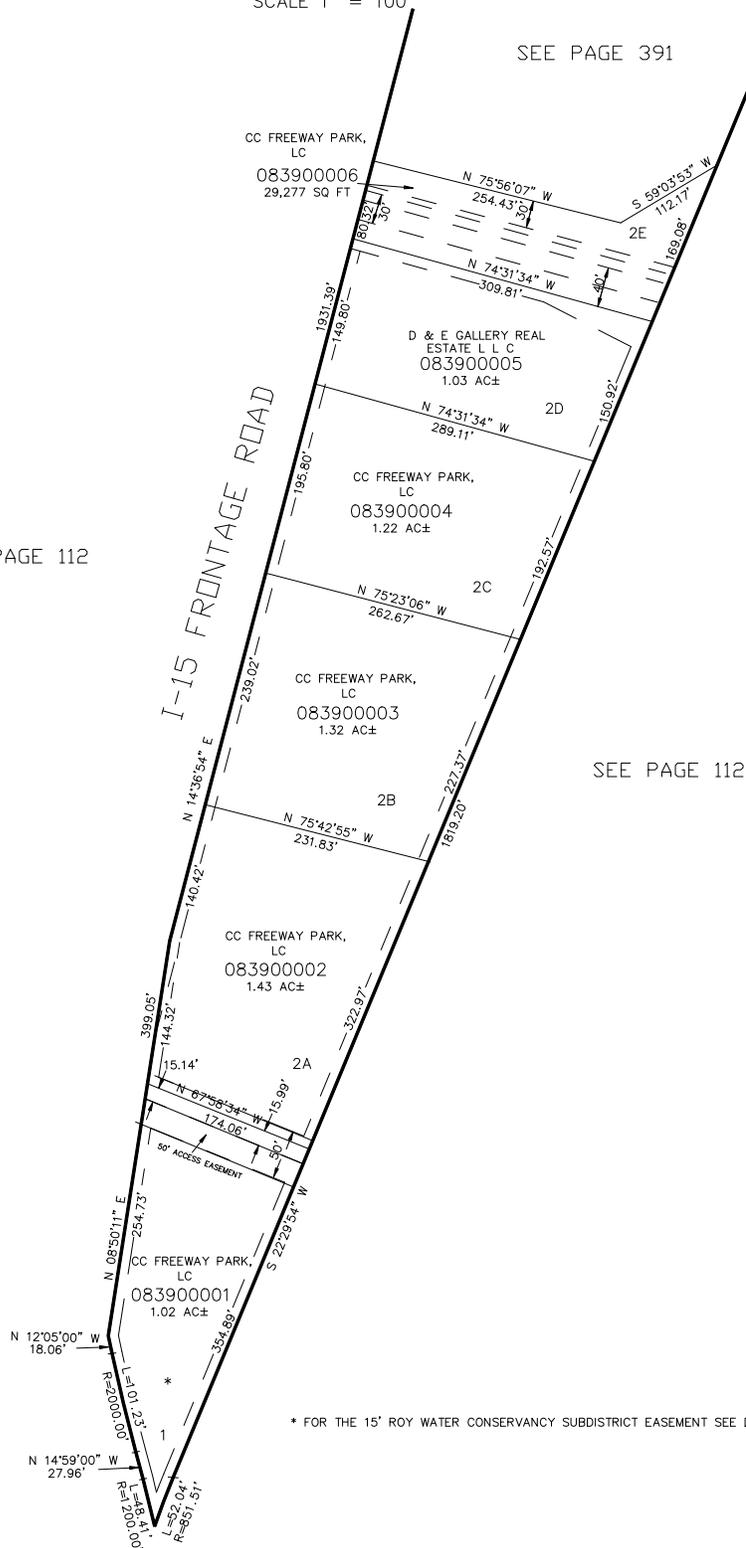

FOR COMPLETE ENG DATA SEE ORIGINAL DEDICATION PLAT IN BOOK 55, PAGE 81 OF RECORDS.

* FOR THE 15' ROY WATER CONSERVANCY SUBDISTRICT EASEMENT SEE DED. PLAT.

10' UTILITY & DRAINAGE EASEMENTS EACH SIDE OF PROPERTY LINES AS INDICATED BY DASHED LINES EXCEPT AS OTHERWISE SHOWN.