

PART OF THE SW.1/4, OF SECTION 13, T.5N., R.2W., S.L.B. & M.
FREWAY PARK SUBDIVISION AMENDED


TAXING UNIT: 158

IN RIVERDALE CITY
 SCALE 1" = 100'

SEE PAGE 391

SEE PAGE 112

SEE PAGE 112

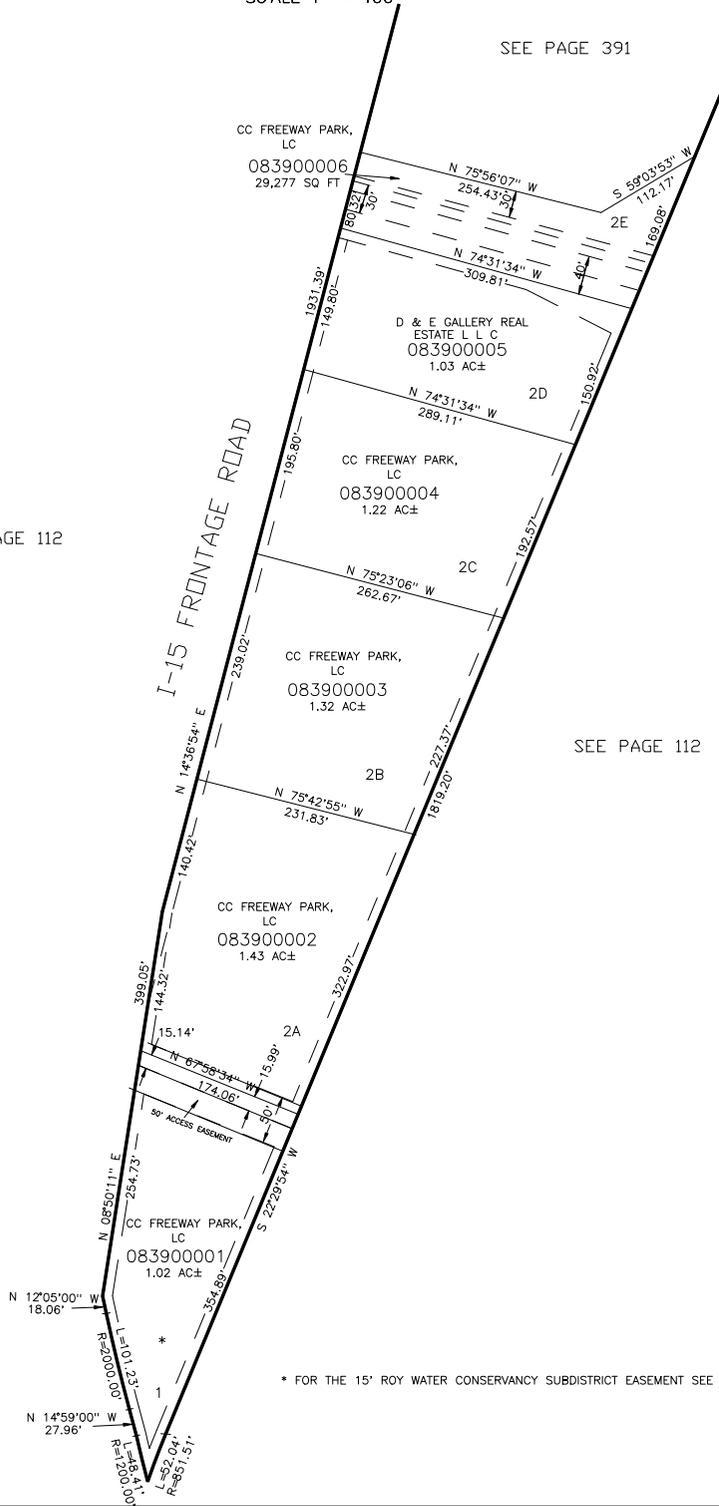

10' UTILITY & DRAINAGE EASEMENTS EACH SIDE OF PROPERTY LINES AS INDICATED BY DASHED LINES EXCEPT AS OTHERWISE SHOWN.

FOR COMPLETE ENG DATA SEE ORIGINAL DEDICATION PLAT IN BOOK 55, PAGE 81 OF RECORDS.

* FOR THE 15' ROY WATER CONSERVANCY SUBDISTRICT EASEMENT SEE DED. PLAT.