


PART OF THE SW.1/4, OF SECTION 13, T.5N., R.2W., S.L.B. & M.  
**FREEWAY PARK SUBDIVISION AMENDED**

IN RIVERDALE CITY

TAXING UNIT: 158, 26

SCALE 1" = 100'

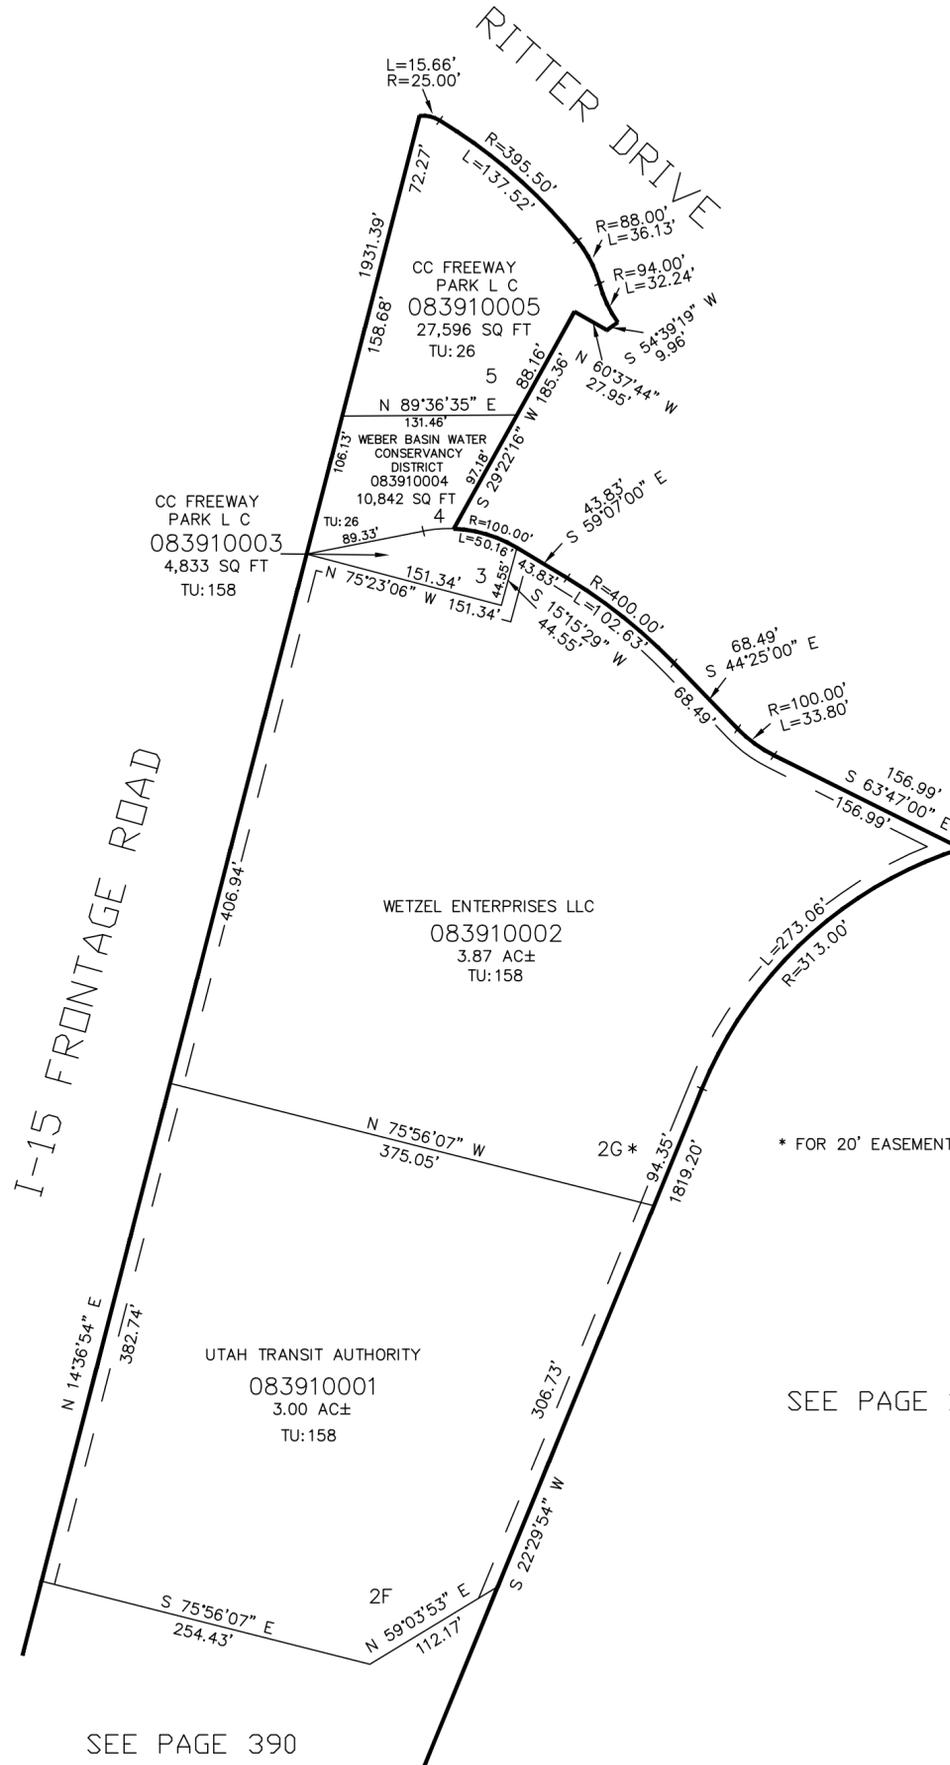

SEE PAGE 112

\* FOR 20' EASEMENT FOR WATER LINE SEE DED. PLAT

SEE PAGE 112

SEE PAGE 390

10' UTILITY & DRAINAGE EASEMENTS EACH SIDE OF PROPERTY LINES AS INDICATED BY DASHED LINES EXCEPT AS OTHERWISE SHOWN.

FOR COMPLETE ENG DATA SEE ORIGINAL DEDICATION PLAT IN BOOK 55, PAGE 81 OF RECORDS.