

PART OF THE SE.1/4, OF SECTION 4, T.5N., R.2W., S.L.B. & M.

PARTIAL AMENDMENT OF COUNTRY HAVEN SUBDIVISION NO 2 AMENDING LOTS 17 THROUGH 24


TAXING UNIT: 324

SCALE 1" = 100'

SEE PAGE 389

SEE PAGE 215

SEE PAGE 388

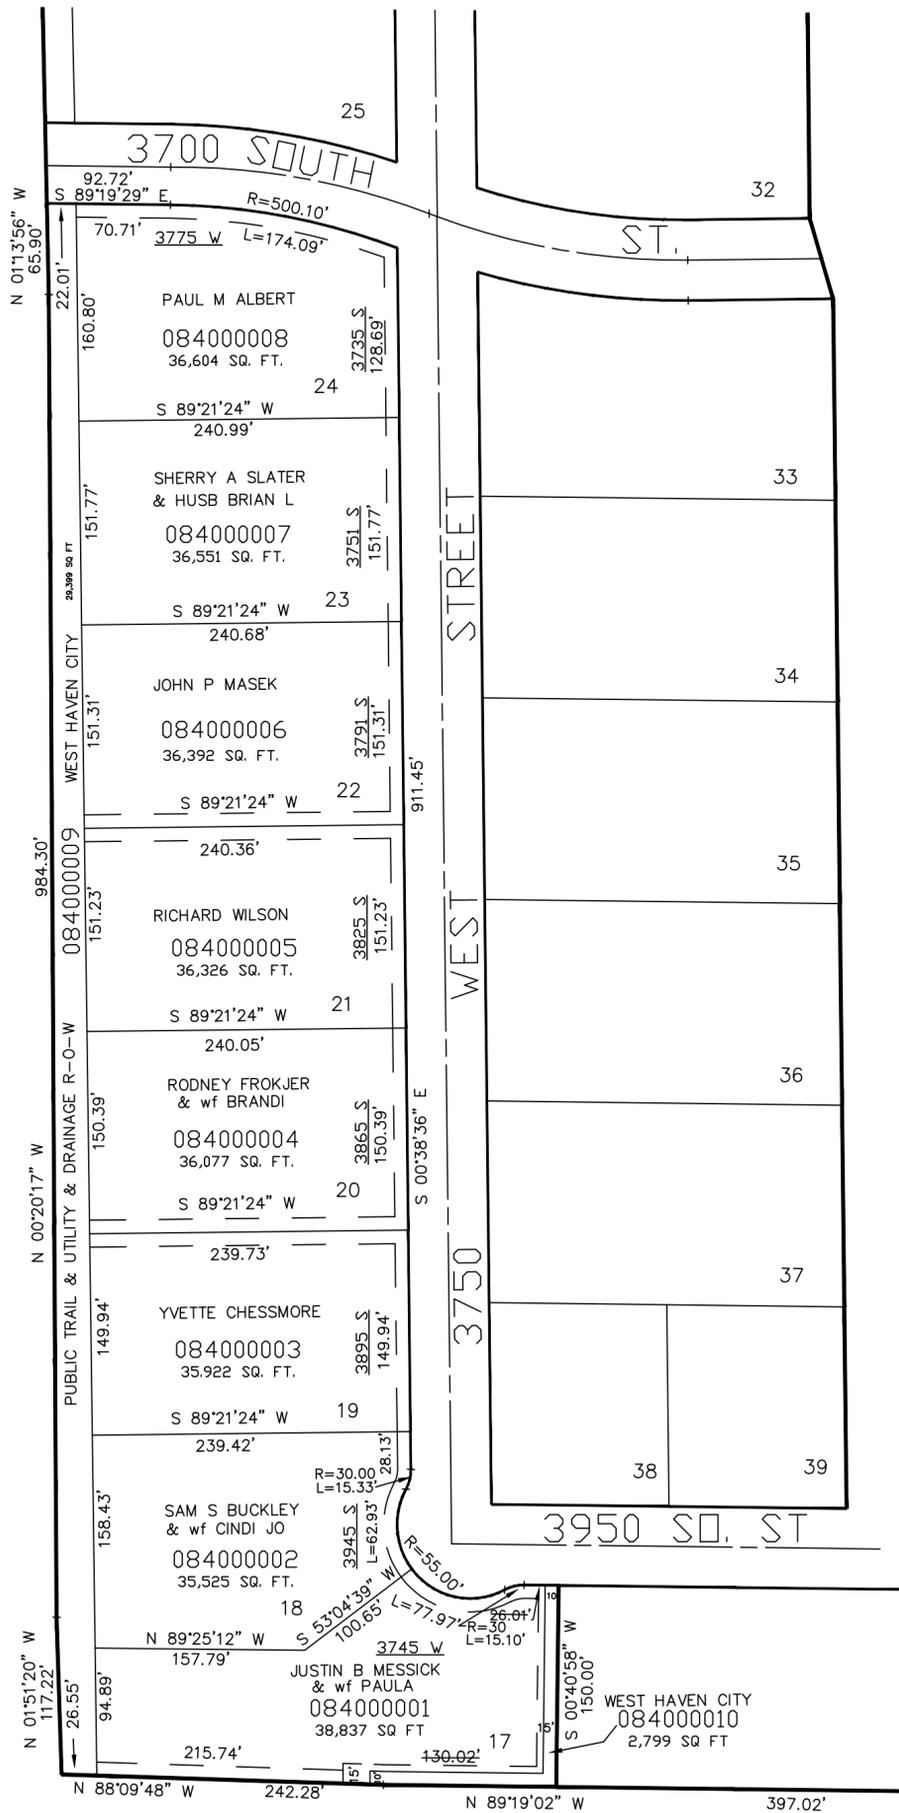

10' UTILITY & DRAINAGE EASEMENTS EACH SIDE OF PROPERTY LINES AS INDICATED BY DASHED LINES EXCEPT AS OTHERWISE SHOWN.

FOR COMPLETE ENG DATA SEE ORIGINAL DEDICATION PLAT IN BOOK 57, PAGE 25 OF RECORDS.

SEE PAGE 36