


PART OF THE NE.1/4, OF SECTION 9, T.5N., R.2W., S.L.B. & M.  
ROCKY MOUNTAIN MEADOWS SUBDIVISION PHASE NINE B

IN WEST HAVEN CITY

SCALE 1" = 30'

TAXING UNIT: 324

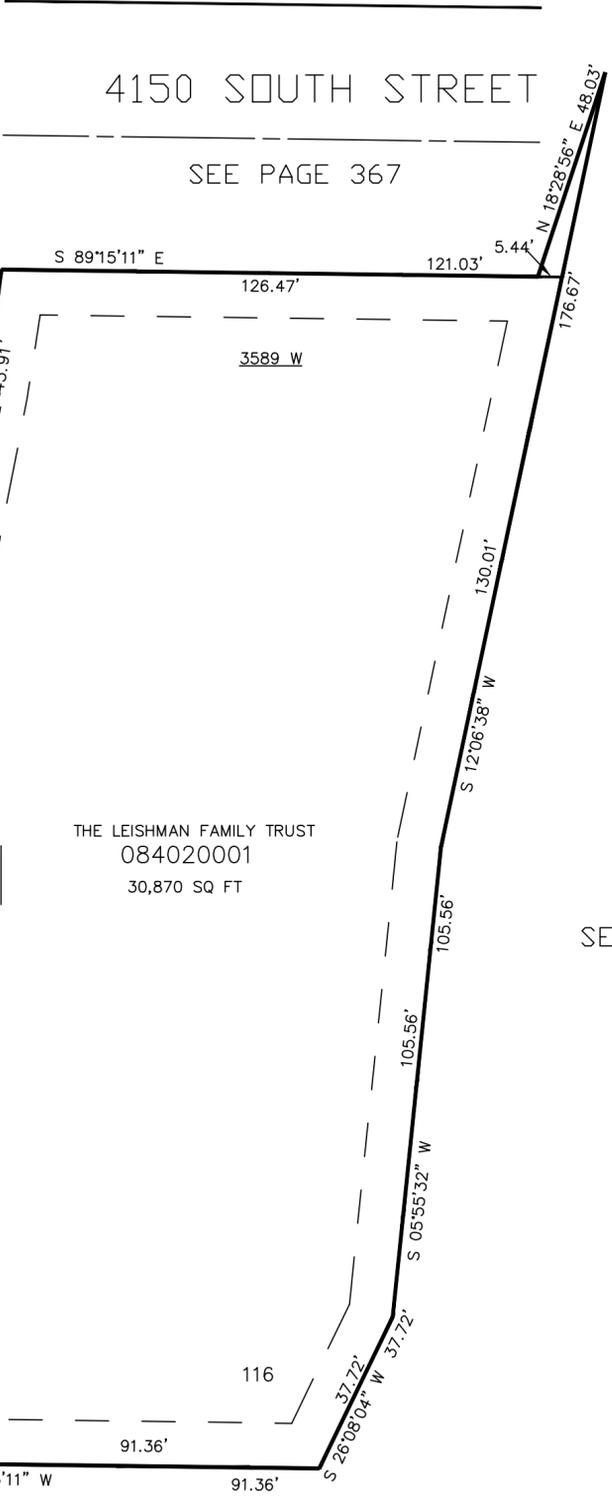

4150 SOUTH STREET

SEE PAGE 367

3600 WEST STREET

THE LEISHMAN FAMILY TRUST  
084020001  
30,870 SQ FT

SEE PAGE 364

SEE PAGE 50-1

SEE PAGE 337

10' UTILITY & DRAINAGE EASEMENTS EACH  
SIDE OF PROPERTY LINES AS INDICATED  
BY DASHED LINES EXCEPT AS OTHERWISE  
SHOWN.

FOR COMPLETE ENG DATA SEE  
ORIGINAL DEDICATION PLAT IN  
BOOK 57, PAGE 31 OF RECORDS.