

PART OF THE SE.1/4, OF SECTION 4, T.5N., R.1W., S.L.B. & M.
COUNTRY HAVEN SUBDIVISION NO. 1A

IN WEST HAVEN CITY
SCALE 1" = 60'


TAXING UNIT: 281

SEE PAGE 35

SEE PAGE 35

SEE PAGE 35

SEE PAGE 35

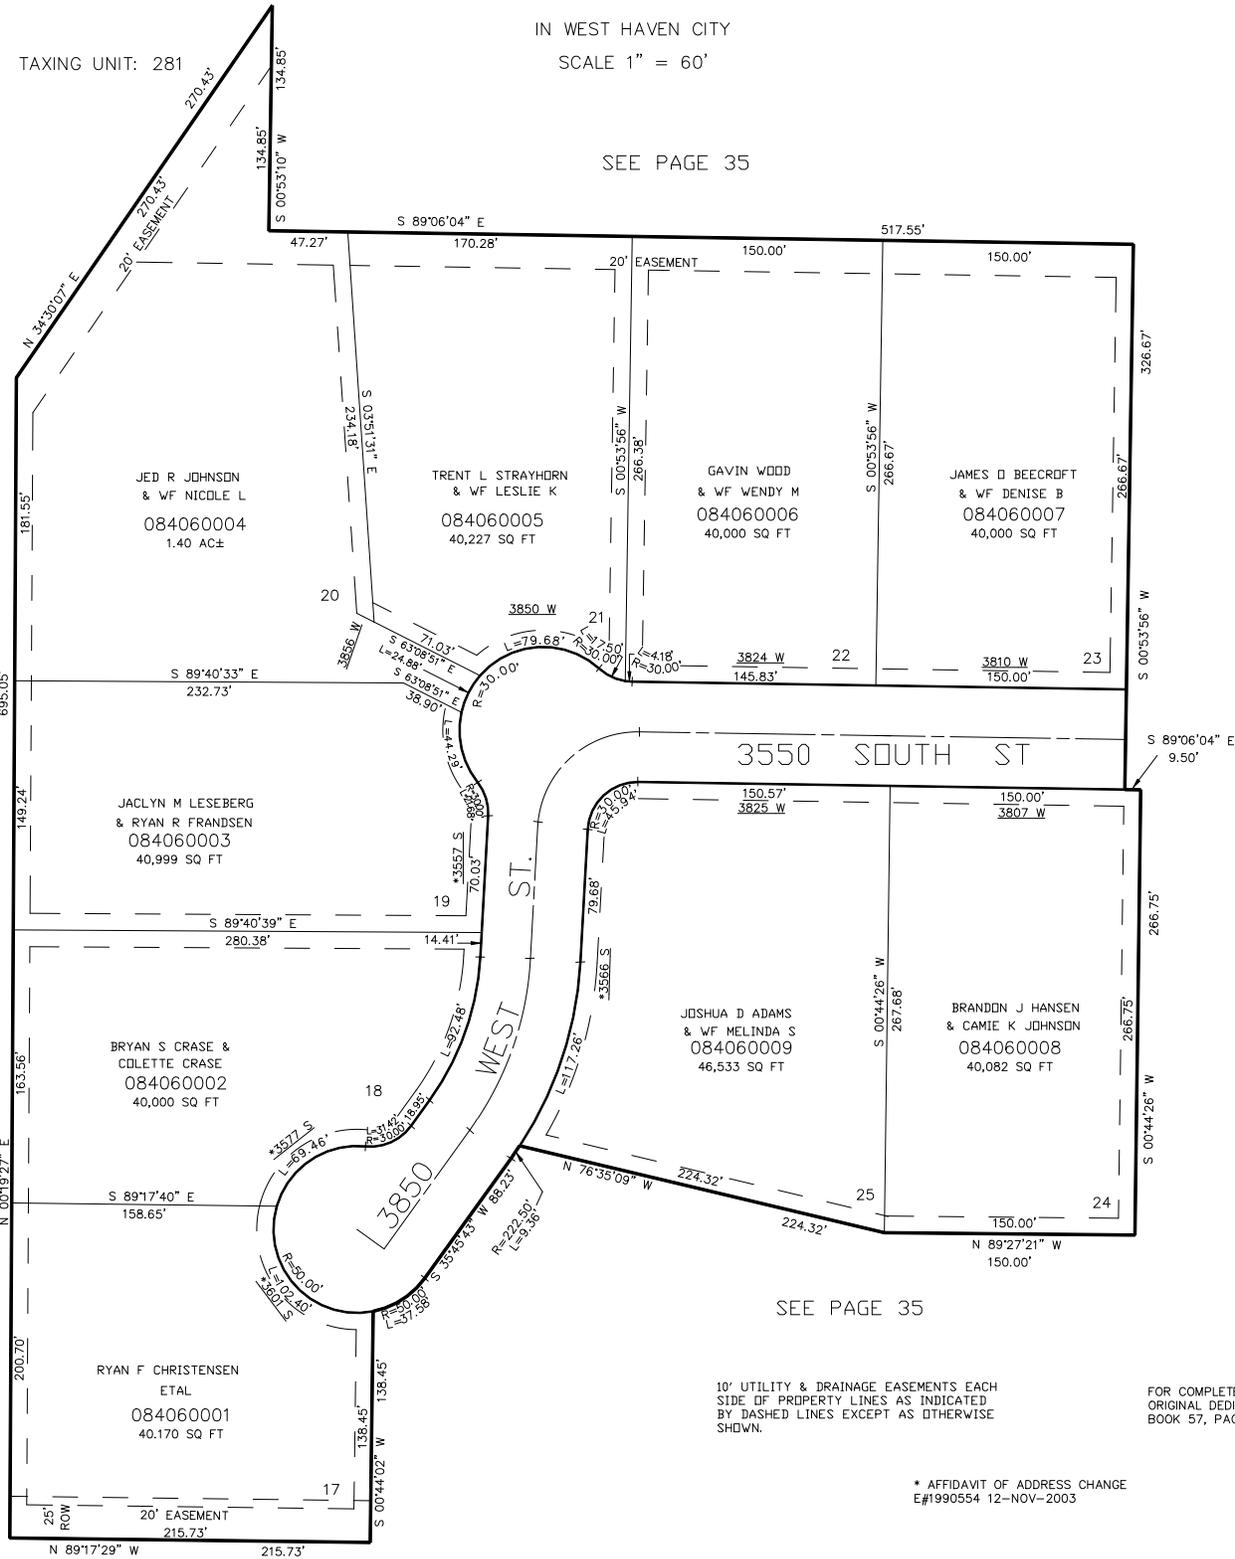

10' UTILITY & DRAINAGE EASEMENTS EACH
SIDE OF PROPERTY LINES AS INDICATED
BY DASHED LINES EXCEPT AS OTHERWISE
SHOWN.

FOR COMPLETE ENG DATA SEE
ORIGINAL DEDICATION PLAT IN
BOOK 57, PAGE 79 OF RECORDS.

* AFFIDAVIT OF ADDRESS CHANGE
E#1990554 12-NOV-2003

SEE PAGE 35