


PART OF THE SE.1/4, OF SECTION 4, T.5N., R.1W., S.L.B. & M.  
COUNTRY HAVEN SUBDIVISION NO. 1A

IN WEST HAVEN CITY  
SCALE 1" = 60'

TAXING UNIT: 281

SEE PAGE 35

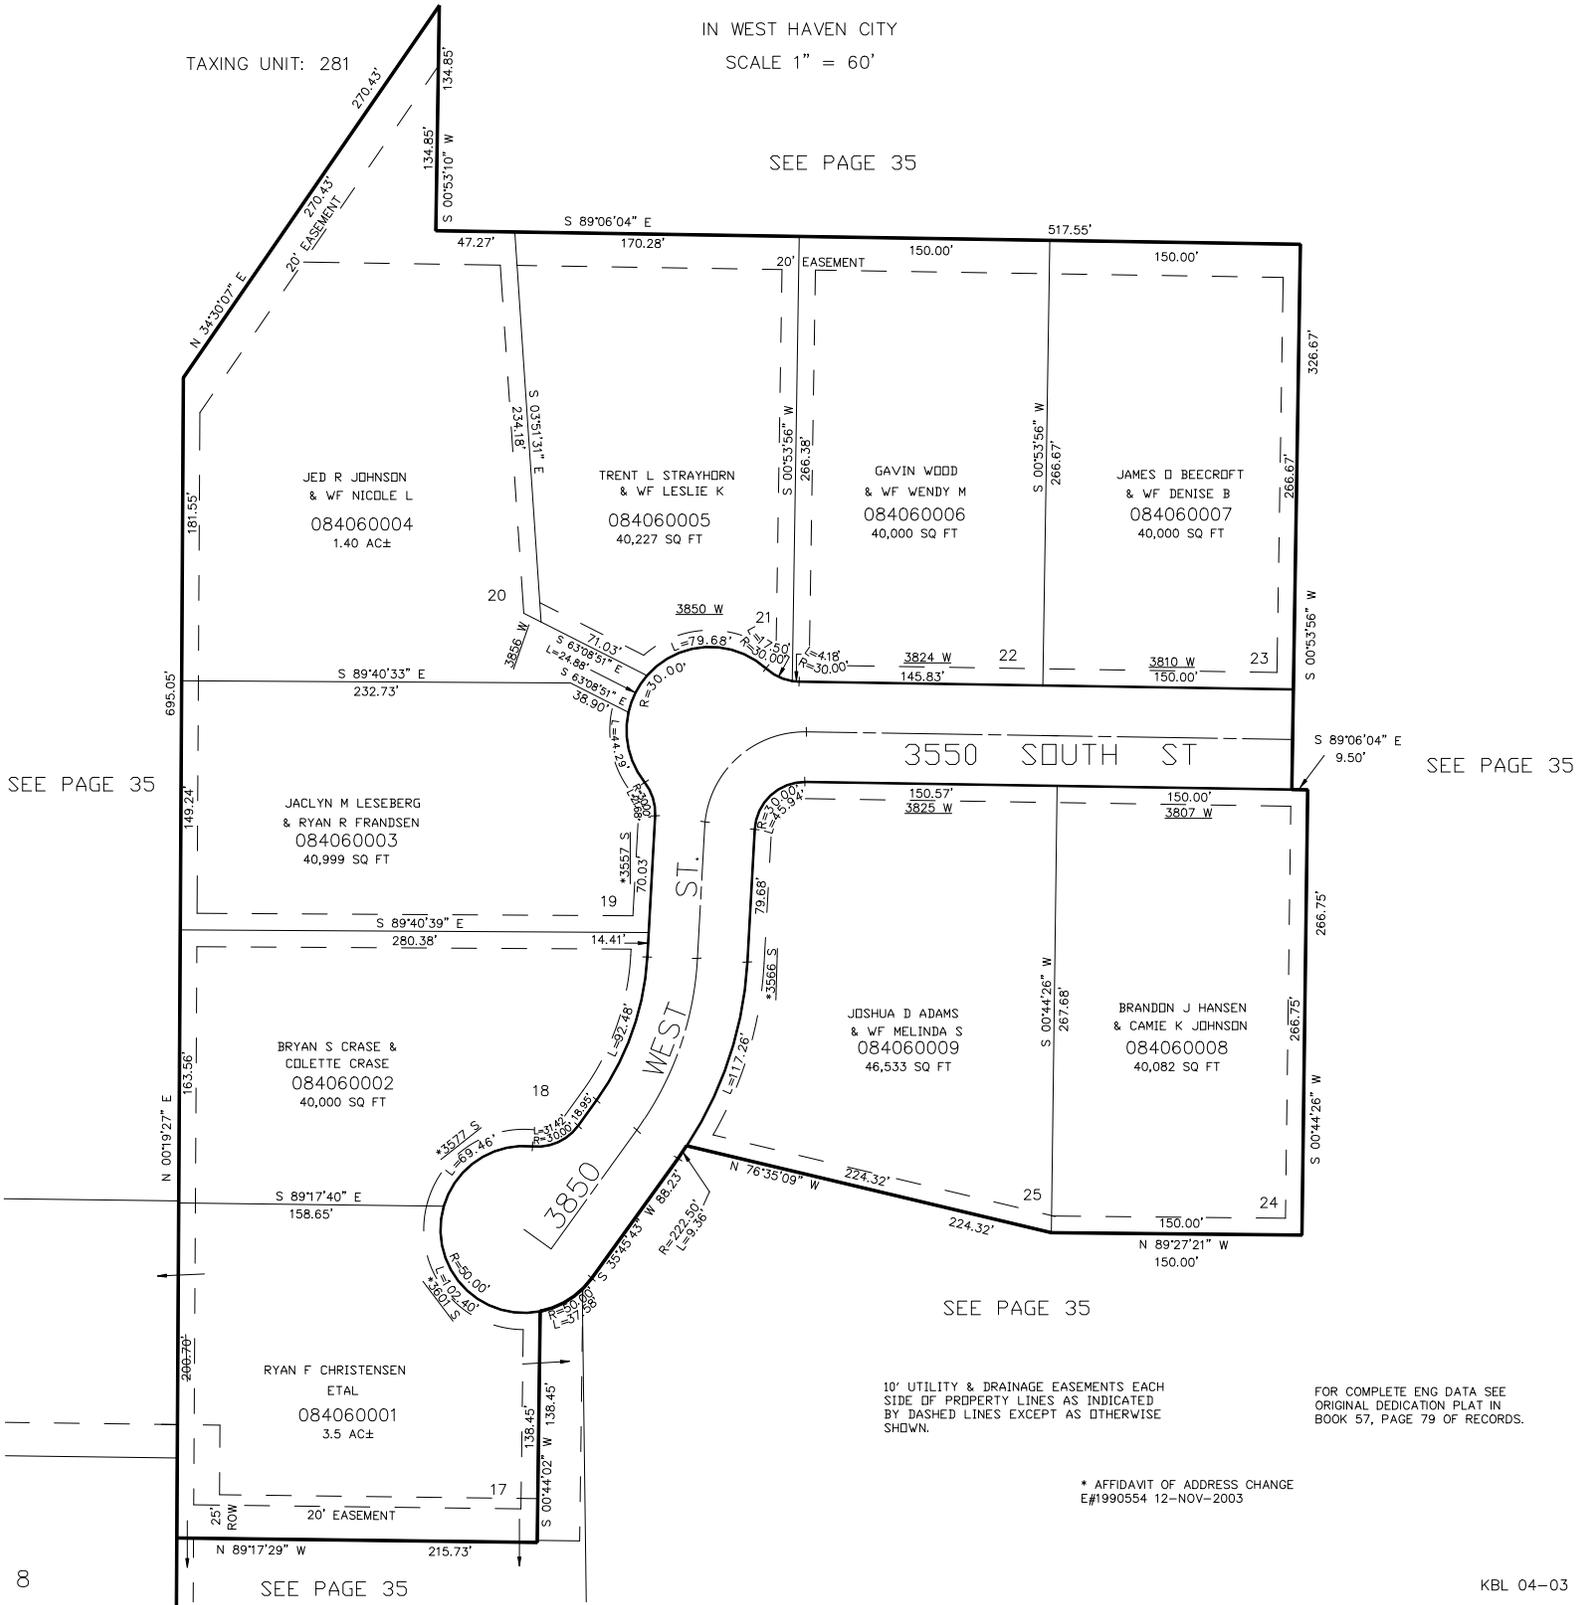

10' UTILITY & DRAINAGE EASEMENTS EACH  
SIDE OF PROPERTY LINES AS INDICATED  
BY DASHED LINES EXCEPT AS OTHERWISE  
SHOWN.

FOR COMPLETE ENG DATA SEE  
ORIGINAL DEDICATION PLAT IN  
BOOK 57, PAGE 79 OF RECORDS.

\* AFFIDAVIT OF ADDRESS CHANGE  
E#1990554 12-NOV-2003